



**SECRETARIAT OF THE
KULHUDHUFFUSHI CITY COUNCIL**

GENERAL NOTES

1. ALL DRAWINGS MUST BE READ IN CONJUNCTION WITH THE BILL OF QUANTITIES AND THE PROJECT SPECIFICATIONS
2. DIMENSIONS INDICATED ON THE DRAWINGS SHALL GOVERN; DO NOT SCALE DIMENSIONS FROM THE DRAWINGS
3. REPORT ANY DISCREPANCIES, OMISSIONS, OR AMBIGUITIES TO THE PROJECT SUPERVISOR BEFORE COMMENCING WORK
4. ALL MATERIALS AND WORKMANSHIP SHALL CONFORM TO THE SPECIFICATIONS FOR BUILDINGS AND ROAD WORKS, ALONG WITH THE REQUIREMENTS OF ALL RELEVANT CODES OF PRACTICE AND STATUTORY AUTHORITIES
5. PRIOR TO COMMENCING WORK, VERIFY ALL SETTING-OUT DIMENSIONS WITH THE PROJECT SUPERVISOR
6. ANY VARIATIONS OR SUBSTITUTIONS OF MATERIALS OR DETAILS FROM THOSE INDICATED ON THE DRAWINGS MAY ONLY BE MADE WITH THE PRIOR APPROVAL OF THE PROJECT SUPERVISOR OR ENGINEER
7. IMPLEMENT ALL NECESSARY SAFETY MEASURES TO PROTECT WORKERS AND THE PUBLIC DURING CONSTRUCTION ACTIVITIES
8. THE CONTRACTOR SHALL BE RESPONSIBLE FOR ANY DAMAGE OR SETTLEMENT CAUSED BY INADEQUATE SHORING MEASURES AND SHALL RECTIFY SUCH ISSUES AT THEIR OWN EXPENSE
9. THE CONTRACTOR SHALL BE RESPONSIBLE FOR ANY DAMAGE TO EXISTING STRUCTURES CAUSED BY POOR WORKMANSHIP, NEGLIGENCE, OR FAILURE TO FOLLOW BEST CONSTRUCTION PRACTICES, AND SHALL REPAIR SUCH DAMAGE AT THEIR OWN EXPENSE

DRAWING INDEX

ARCHITECTURAL	
SHEET NUMBER	CONTENTS
A-001	COVER & INDEX SHEET
A-101	EXISTING ROOM LAYOUT
A-102	EXISTING FLOOR LAYOUT
A-103	EXISTING ELECTRICAL LAYOUT
A-104	EXISTING FLOOR FINISH LAYOUT
A-105	NEW ROOM PLAN
A-106	NEW FLOOR PLAN
A-107	NEW ELECTRICAL LAYOUT
A-108	NEW FLOOR FINISH PLAN
A-301	X-X SECTION





STRUCTURAL	
SHEET NUMBER	CONTENTS
S-401	STRUCTURAL DETAILS

INDEX LEGEND	
SERIES	DESCRIPTION
000	GENERAL
100	PLANS
200	ELEVATIONS
300	SECTIONS
400	DETAILS
500	SCHEDULES AND DIAGRAMS

ABRIVIATIONS

C/C	CENTER TO CENTER
MM	MILLIMETER
SQM	SQUARE METERS

DRAWING SYMBOLS

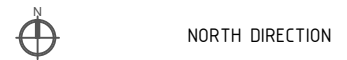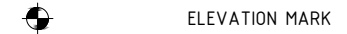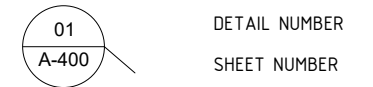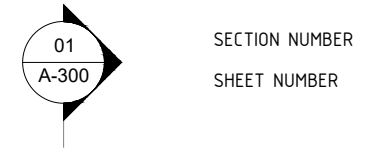

PROJECT:
KULHUDHUFFUSHI CITY
COMMUNITY GYM EXPANSION

COVER & INDEX SHEET

CLIENT: KULHUDUFFUSHI CITY COUNCIL

A-001


SCALE: --

DATE: 11-08-2025

ISSUED FOR: TENDERING

REVISION NO.: 00

NOTES:
--

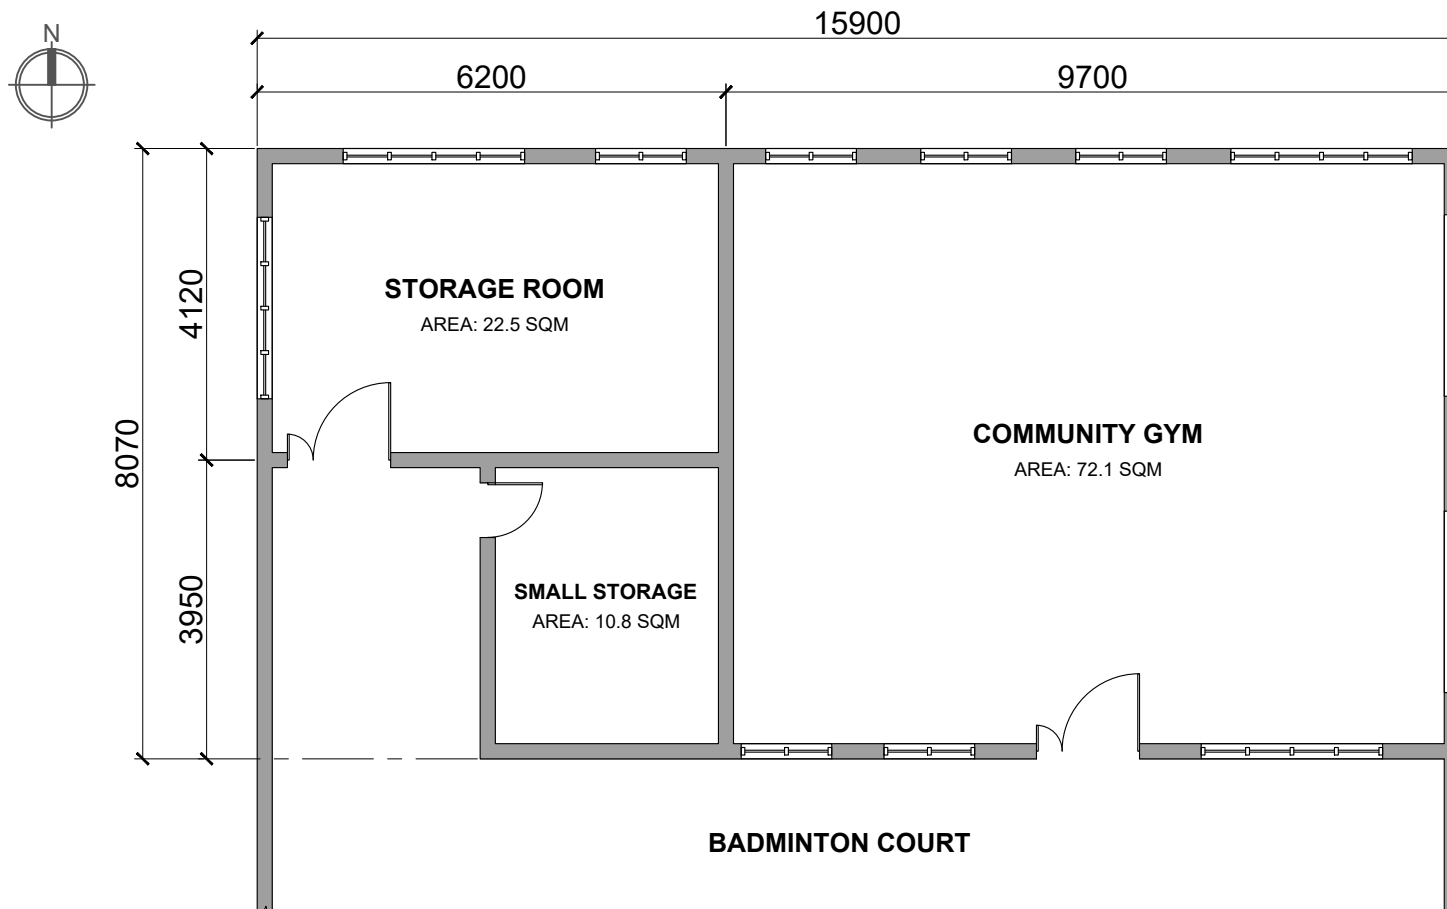

PROJECT:
KULHUDHUFFUSHI CITY
COMMUNITY GYM EXPANSION

EXISTING ROOM LAYOUT

NOTES:
--

CLIENT: KULHUDHUFFUSHI CITY COUNCIL


A-101

SCALE: 1:100

ISSUED FOR: TENDERING

DATE: 11-08-2025

REVISION NO.: 00

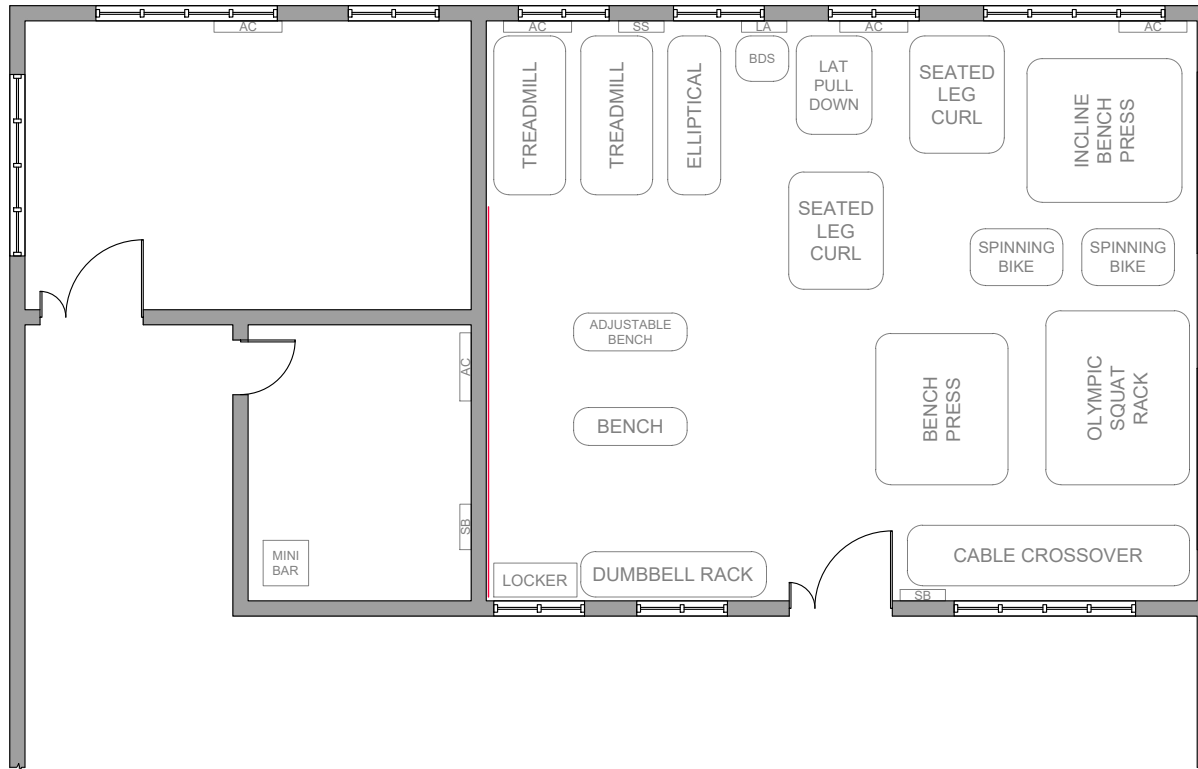

DRAWING LEGEND

SYMBOL	DESCRIPTION
AC	AIR CONDITIONER
BDS	BAR DIPS STAND
SB	SERVER BOX
SS	SOUND SYSTEM
LA	LANDMINE ATTACHMENT
—	WALL MOUNTED GLASS MIRROR

PROJECT:
KULHUDHUFFUSHI CITY
COMMUNITY GYM EXPANSION

CLIENT: KULHUDHUFFUSHI CITY COUNCIL

EXISTING FLOOR LAYOUT

A-102

SCALE: 1:100

DATE: 11-08-2025


ISSUED FOR: TENDERING

REVISION NO.: 00

NOTES:

--



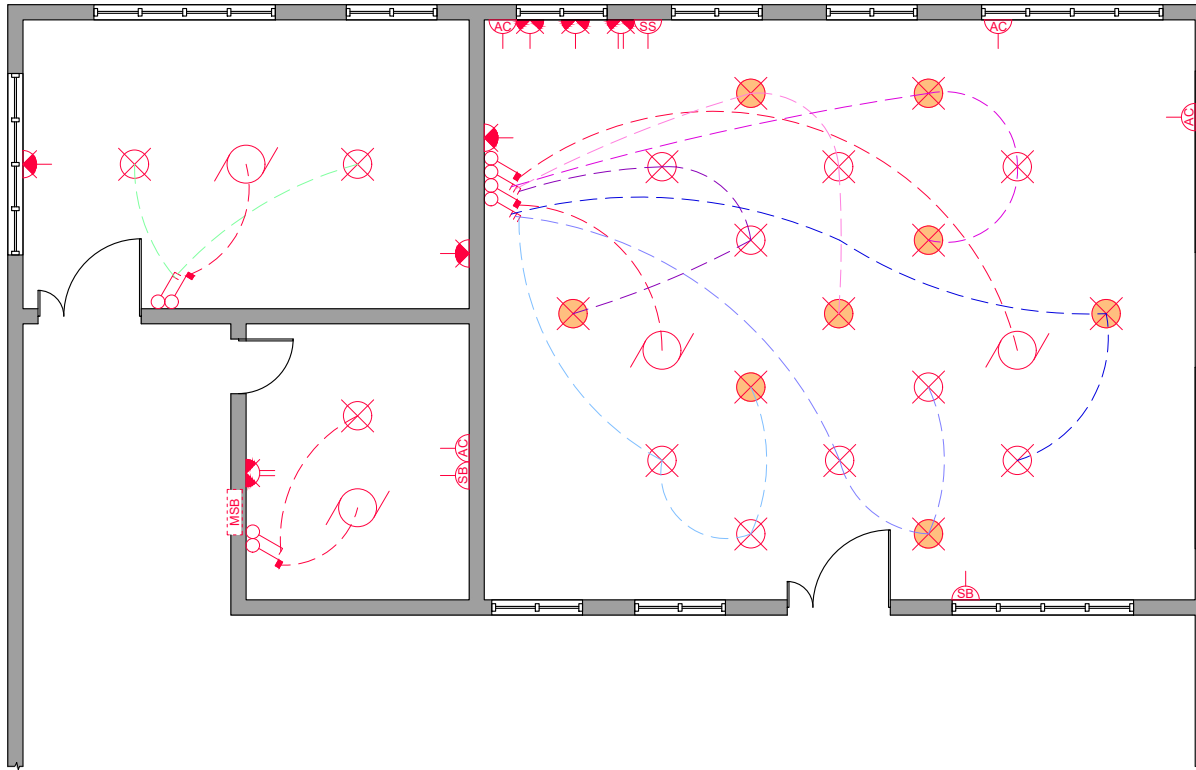

DRAWING LEGEND

SYMBOL	DESCRIPTION
	CEILING LIGHT - WHITE
	CEILING LIGHT - WARM
	CEILING FAN
	1 GANG SWITCH
	2 GANG SWITCH
	3 GANG SWITCH
	FAN SWITCH
	1 GANG SOCKET AT FLOOR LEVEL
	2 GANG SOCKET AT FLOOR LEVEL
	1 GANG SOCKET AT CEILING LEVEL
	AIR CONDITIONER SOCKET (CEILING LEVEL)
	SERVER BOX SOCKET (CEILING LEVEL)
	SOUND SYSTEM SOCKET
	MAIN SWITCH BOARD

PROJECT:
KULHUDHUFFUSHI CITY
COMMUNITY GYM EXPANSION

EXISTING ELECTRICAL LAYOUT

CLIENT: KULHUDHUFFUSHI CITY COUNCIL

A-103

SCALE: 1:100


DATE: 11-08-2025


ISSUED FOR: TENDERING

REVISION NO.: 00

NOTES:

--

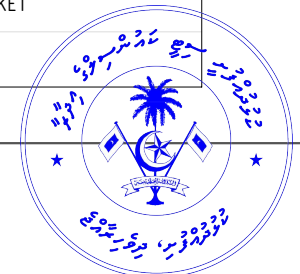

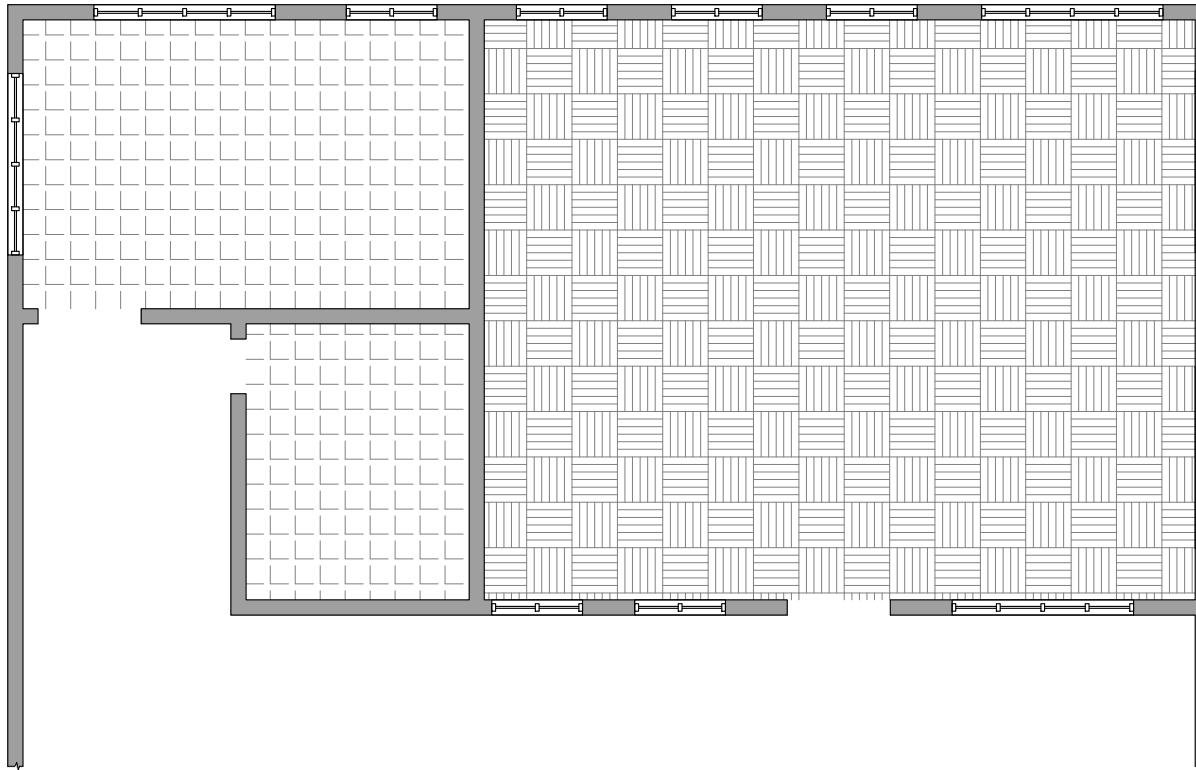

DRAWING LEGEND

SYMBOL	DESCRIPTION
	INTERLOCKING RUBBER GYM FLOOR TILES 500MM X 500MM
	CERAMIC FLOOR TILES 300MM X 300MM

PROJECT:
KULHUDHUFFUSHI CITY
COMMUNITY GYM EXPANSION

CLIENT: KULHUDHUFFUSHI CITY COUNCIL

EXISTING FLOOR FINISH LAYOUT

A-104

SCALE: 1:100

DATE: 11-08-2025


ISSUED FOR: TENDERING

REVISION NO.: 00

NOTES:

--



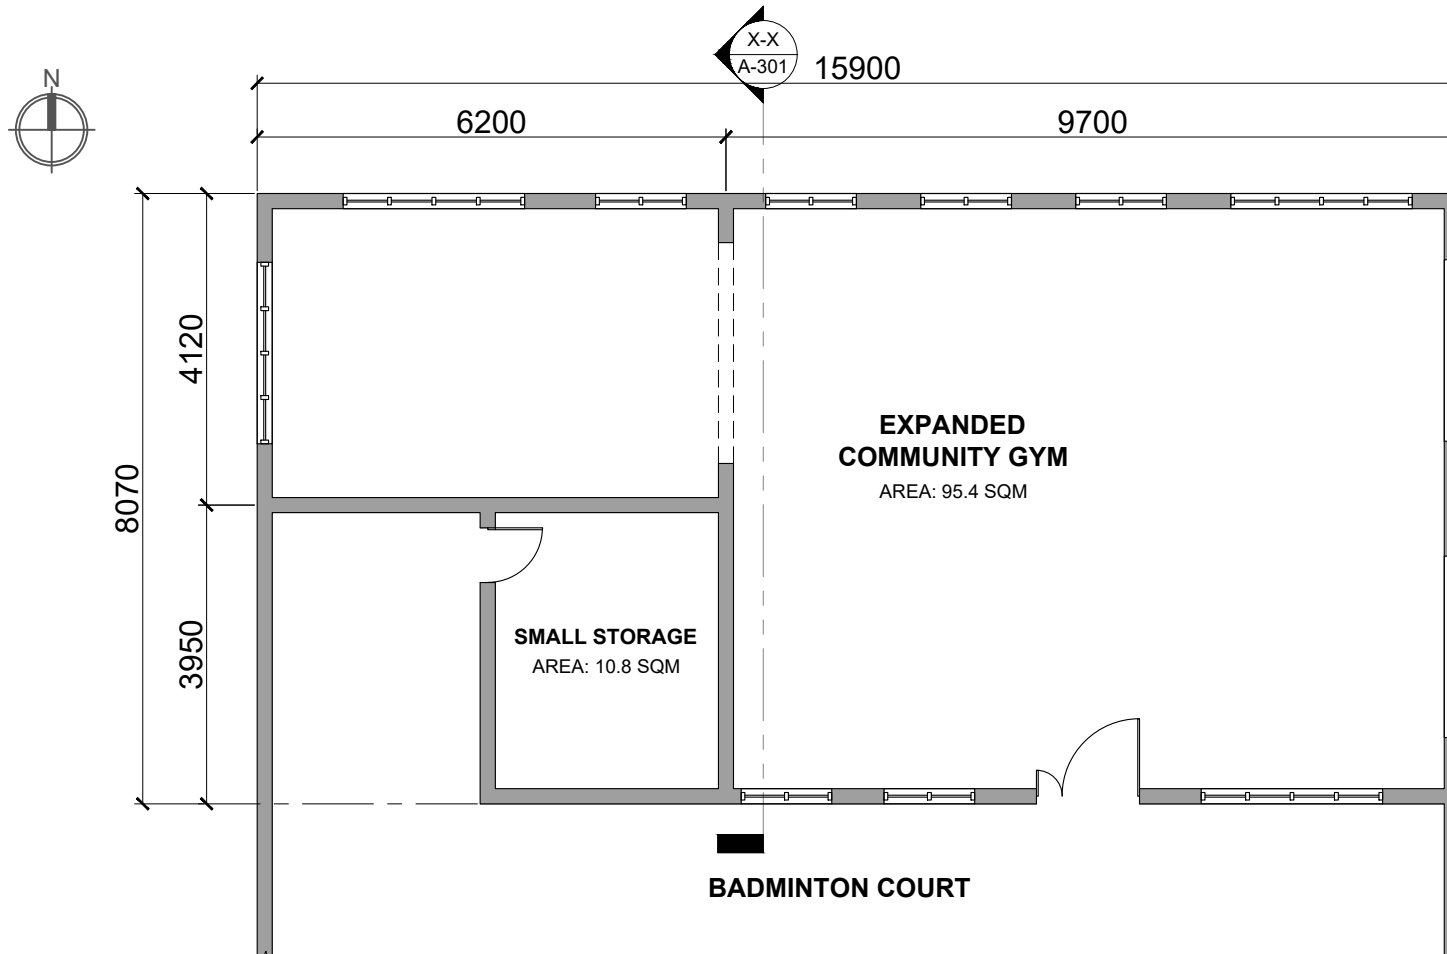

PROJECT:
KULHUDHUFFUSHI CITY
COMMUNITY GYM EXPANSION

NEW ROOM PLAN

NOTES:

--

CLIENT: KULHUDHUFFUSHI CITY COUNCIL

A-105


SCALE: 1:100

ISSUED FOR: TENDERING

DATE: 11-08-2025

REVISION NO.: 00



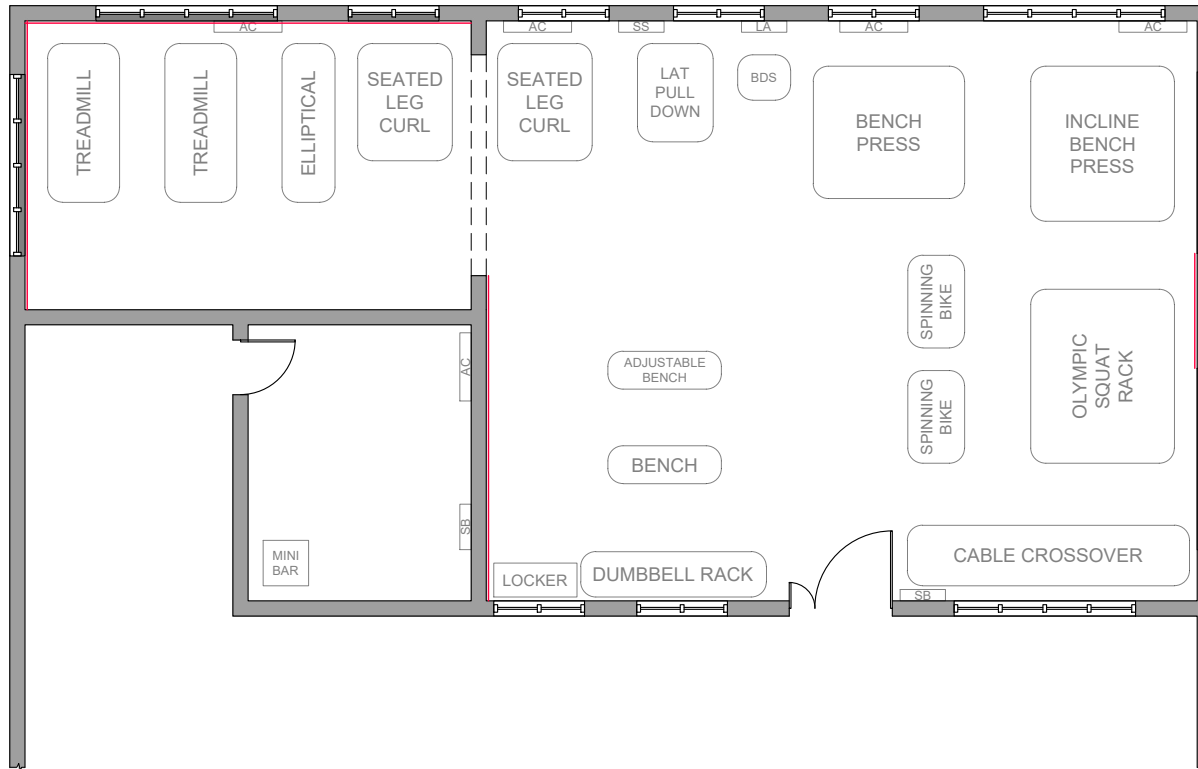

DRAWING LEGEND

SYMBOL	DESCRIPTION
AC	AIR CONDITIONER
BDS	BAR DIPS STAND
SB	SERVER BOX
SS	SOUND SYSTEM
LA	LANDMINE ATTACHMENT
—	ACRYLIC MIRROR WALL PANELS (2400MM X 1200MM X 5MM)

PROJECT:
KULHUDHUFFUSHI CITY
COMMUNITY GYM EXPANSION

CLIENT: KULHUDHUFFUSHI CITY COUNCIL

NEW FLOOR PLAN

A-106

SCALE: 1:100

DATE: 11-08-2025


ISSUED FOR: TENDERING

REVISION NO.: 00

NOTES:


--



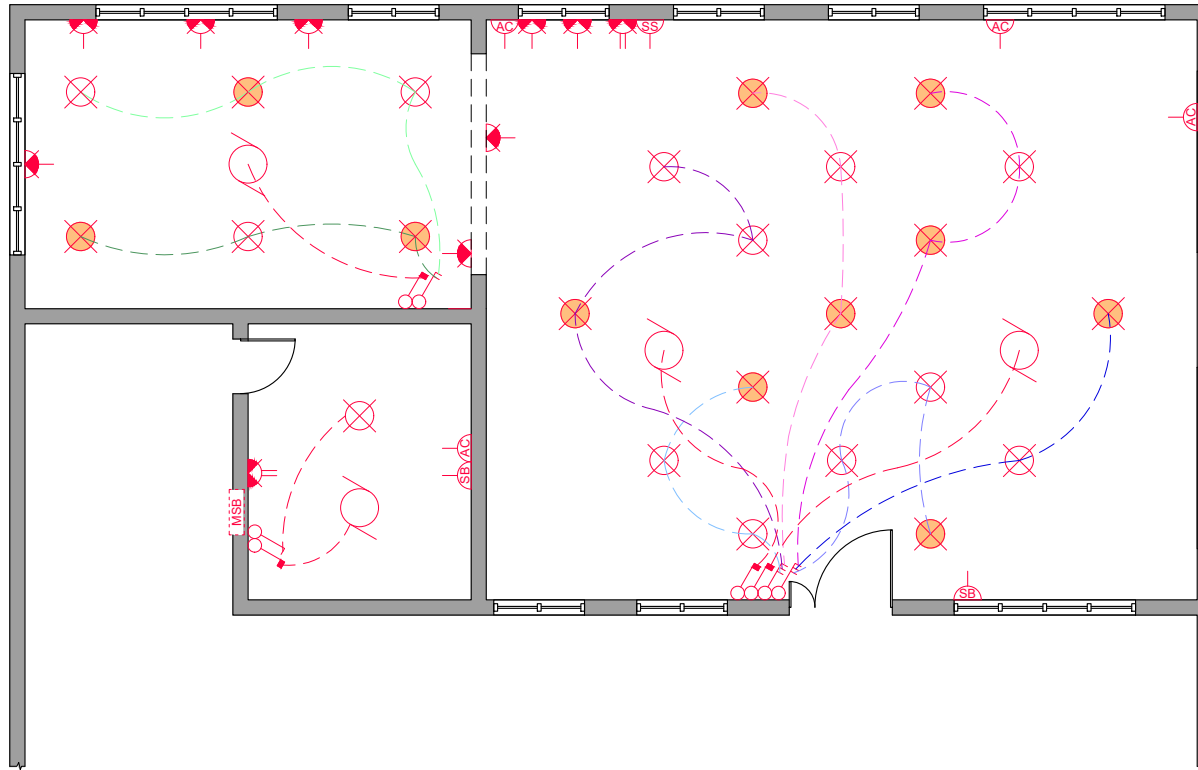

DRAWING LEGEND

SYMBOL	DESCRIPTION
	CEILING LIGHT - WHITE
	CEILING LIGHT - WARM
	CEILING FAN
	1 GANG SWITCH
	2 GANG SWITCH
	3 GANG SWITCH
	FAN SWITCH
	1 GANG SOCKET AT FLOOR LEVEL
	2 GANG SOCKET AT FLOOR LEVEL
	1 GANG SOCKET AT CEILING LEVEL
	AIR CONDITIONER SOCKET (CEILING LEVEL)
	SERVER BOX SOCKET (CEILING LEVEL)
	SOUND SYSTEM SOCKET
	MAIN SWITCH BOARD

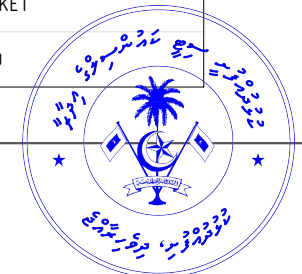

PROJECT:
KULHUDHUFFUSHI CITY
COMMUNITY GYM EXPANSION

NEW ELECTRICAL PLAN

CLIENT: KULHUDHUFFUSHI CITY COUNCIL

A-107

SCALE: 1:100


ISSUED FOR: TENDERING

DATE: 11-08-2025

REVISION NO.: 00

NOTES:

--

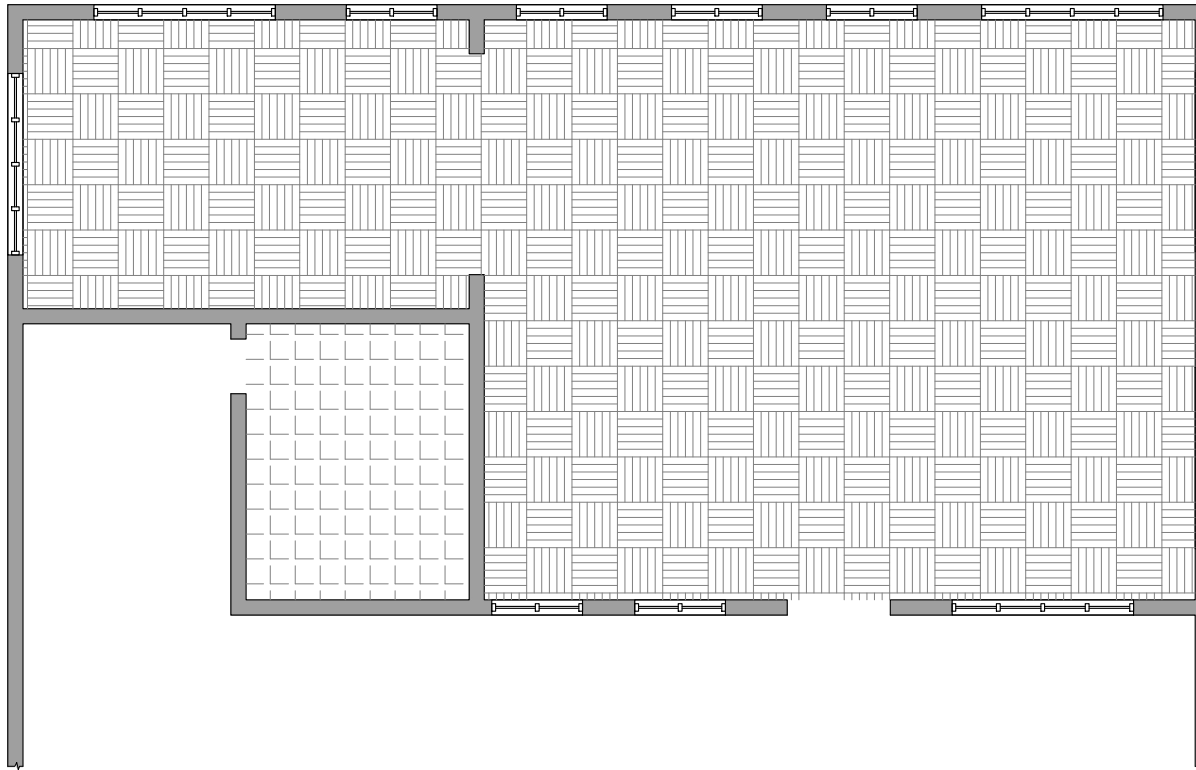

DRAWING LEGEND

SYMBOL	DESCRIPTION
	INTERLOCKING RUBBER GYM FLOOR TILES 500MM X 500MM
	CERAMIC FLOOR TILES 300MM X 300MM

PROJECT:
KULHUDHUFFUSHI CITY
COMMUNITY GYM EXPANSION

CLIENT: KULHUDHUFFUSHI CITY COUNCIL

NEW FLOOR FINISH PLAN

A-108

SCALE: 1:100

DATE: 11-08-2025


ISSUED FOR: TENDERING

REVISION NO.: 00

NOTES:

--



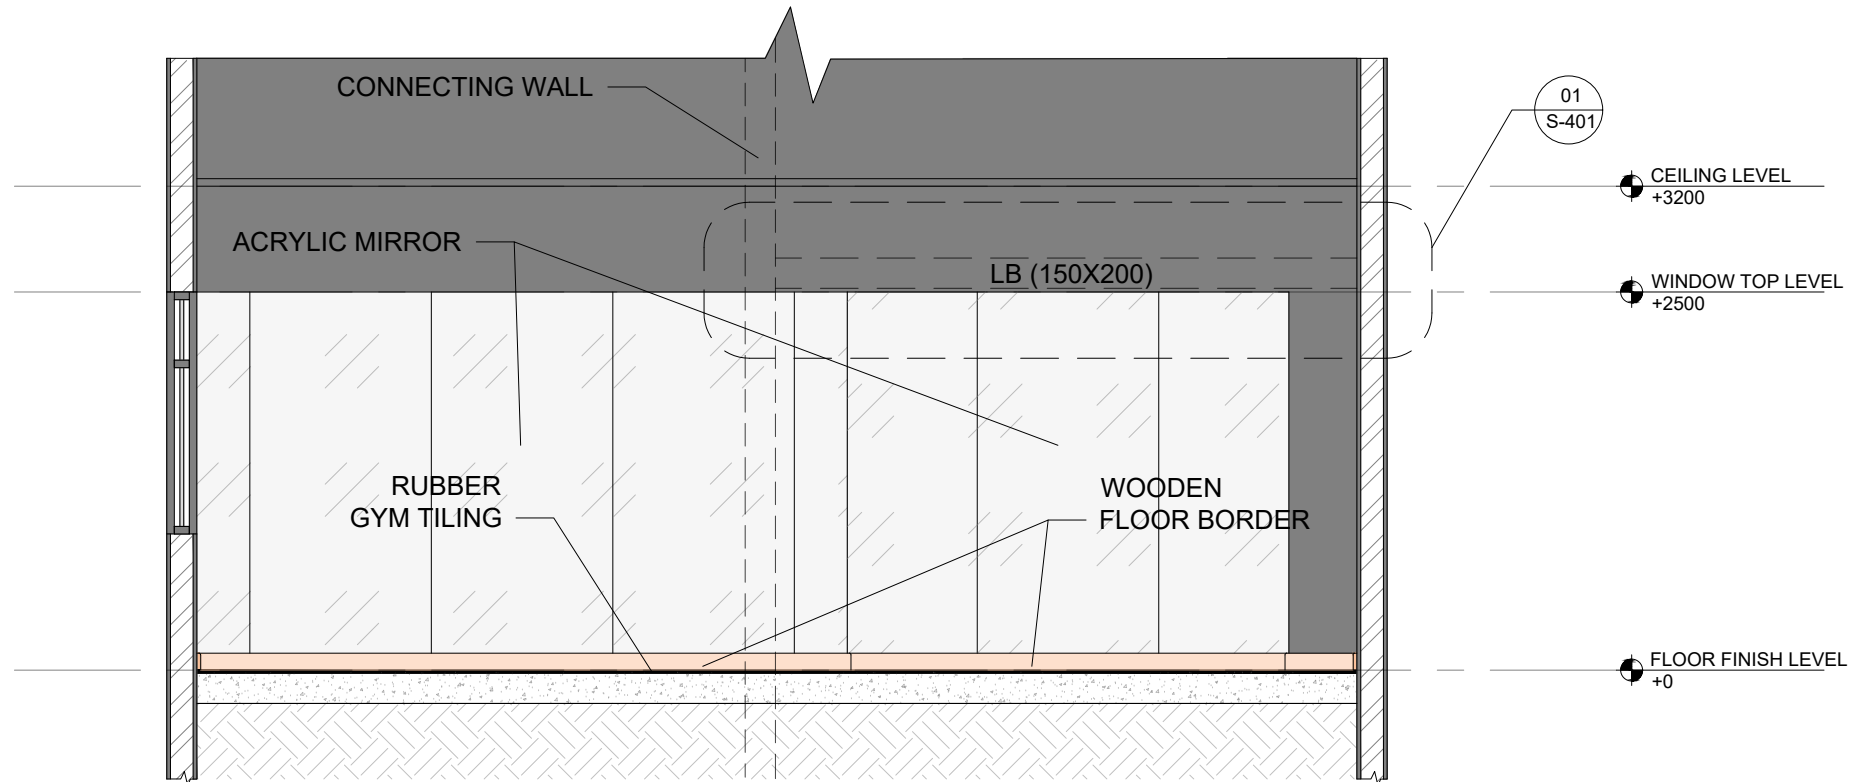

PROJECT:
KULHUDHUFFUSHI CITY
COMMUNITY GYM EXPANSION

X-X SECTION

NOTES:

--

CLIENT: KULHUDHUFFUSHI CITY COUNCIL

A-301


SCALE: 1:100

ISSUED FOR: TENDERING

DATE: 11-08-2025


REVISION NO.: 00



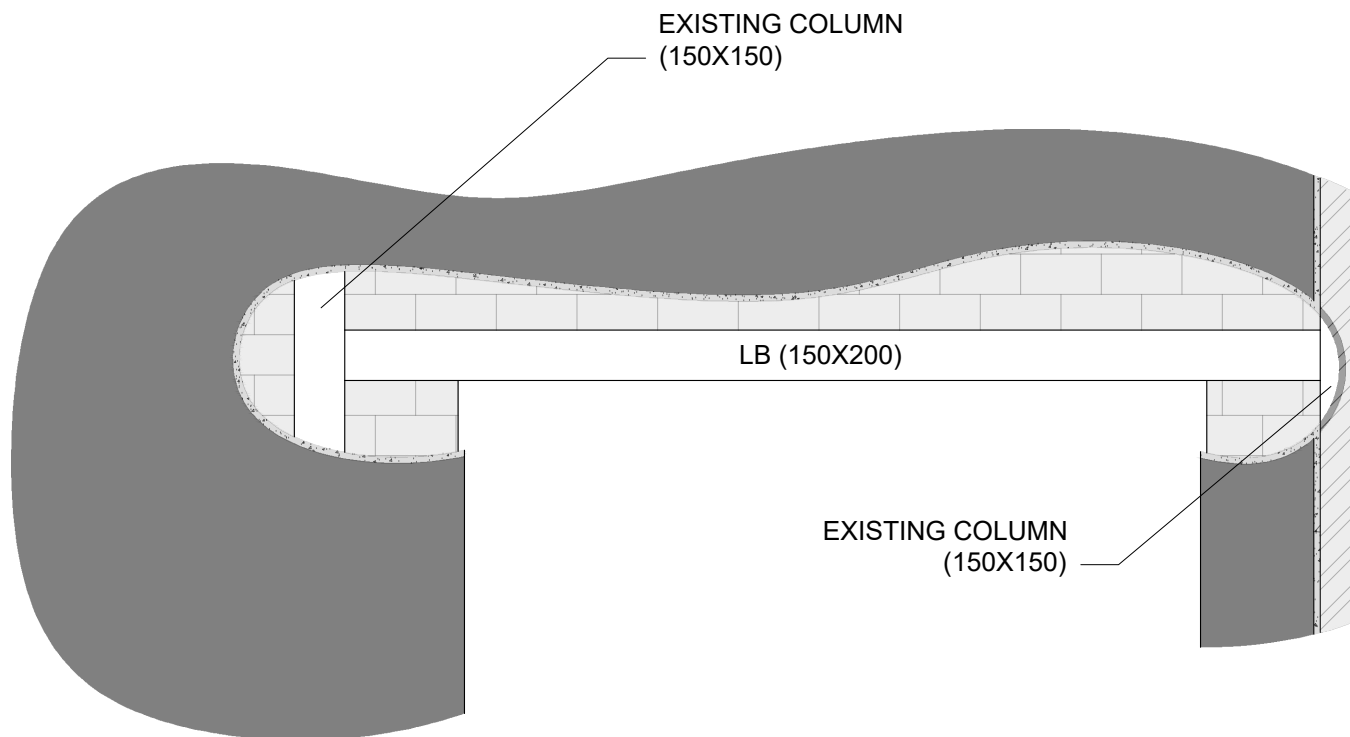

DETAIL 01 - LINTEL BEAM CONNECTION

SCALE: 1:30

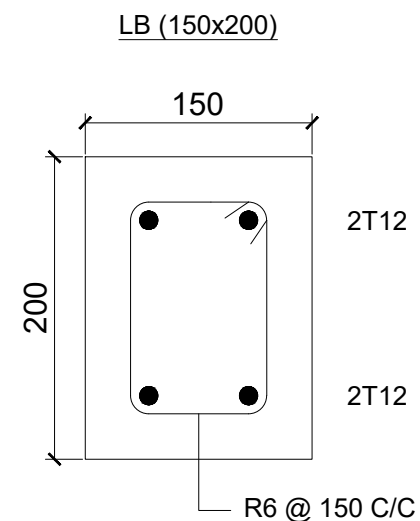

LINTEL BEAM SECTION

SCALE: 1:5

PROJECT:
KULHUDHUFFUSHI CITY
COMMUNITY GYM EXPANSION

STRUCTURAL DETAILS

S-401

SCALE: 1:100

ISSUED FOR: TENDERING

CLIENT: KULHUDHUFFUSHI CITY COUNCIL

DATE: 11-08-2025

REVISION NO.: 00

NOTES:

--

