



**KULHUDHUFFUSHI
CITY COUNCIL**

SUPPLY & INSTALLATION OF PV SYSTEMS AT KULHUDHUFFUSHI CITY COUNCIL & AFFILIATED BUILDINGS

DRAWING INDEX

SURVEY/MAPPING	
SHEET NUMBER	CONTENTS
V-001	COVER & INDEX SHEET
V-102	KULHUDHUFFUSHI CITY COUNCIL ROOF
V-103	KULHUDHUFFUSHI CITY COMMUNITY CENTER ROOF
V-104	NORTHERN OFFICE COMPLEX ROOF
V-105	MASJID AL-MUHAMMAD ROOF


GENERAL NOTES

1. ALL DRAWINGS MUST BE READ IN CONJUNCTION WITH THE PROJECT SPECIFICATIONS
2. DO NOT SCALE DIMENSIONS FROM THE DRAWINGS
3. THE CONTRACTOR SHALL CONDUCT SITE SURVEYS AS REQUIRED TO ENSURE THE ACCURATE AND COMPLETE EXECUTION OF ALL PROJECT DELIVERABLES
4. REPORT ANY DISCREPANCIES, OMISSIONS, OR AMBIGUITIES TO THE PROJECT SUPERVISOR BEFORE COMMENCING WORK
5. ALL MATERIALS AND WORKMANSHIP SHALL CONFORM TO THE REQUIREMENTS OF ALL RELEVANT CODES OF PRACTICE AND STATUTORY AUTHORITIES
6. PRIOR TO COMMENCING WORK, SUBMIT DETAILED FRAMING AND WIRING PLANS TO THE PROJECT SUPERVISOR OR ENGINEER FOR APPROVAL
7. THE CONTRACTOR SHALL BE RESPONSIBLE FOR ANY DAMAGE TO EXISTING STRUCTURES CAUSED BY POOR WORKMANSHIP, NEGLIGENCE, OR FAILURE TO FOLLOW BEST CONSTRUCTION PRACTICES, AND SHALL REPAIR SUCH DAMAGE AT THEIR OWN EXPENSE

SITE INFORMATION

SITE NAME	LOCATION	METER TYPE	AVAILABLE AREA (SQM)	AVAILABLE QUOTA (KW)
KULHUDHUFFUSHI CITY COUNCIL	6°37'19"N, 73°04'12"E	3-PHASE	677.1	15.38
KULHUDHUFFUSHI CITY COMMUNITY CENTER	6°36'53"N, 73°04'15"E	3-PHASE	683.0	26.07
NORTHERN OFFICE COMPLEX	6°36'56"N, 73°04'09"E	3-PHASE	322.5	14.85 (7.67+7.18)
MASJID AL-MUHAMMAD	6°37'24"N, 73°04'21"E	3-PHASE	463.5	29.2

DRAWING SYMBOLS

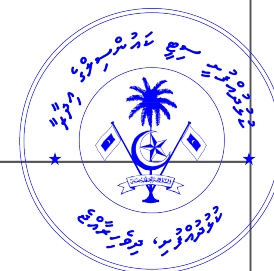

PROJECT:
SUPPLY & INSTALLATION OF
PV SYSTEMS AT KULHUDHUFFUSHI
CITY COUNCIL & AFFILIATED BUILDINGS

CLIENT: KULHUDHUFFUSHI CITY COUNCIL

COVER & INDEX SHEET

V-001

SCALE: --


DATE: 11-01-2026

ISSUED FOR: TENDERING

REVISION NO.: 02

NOTES:

--

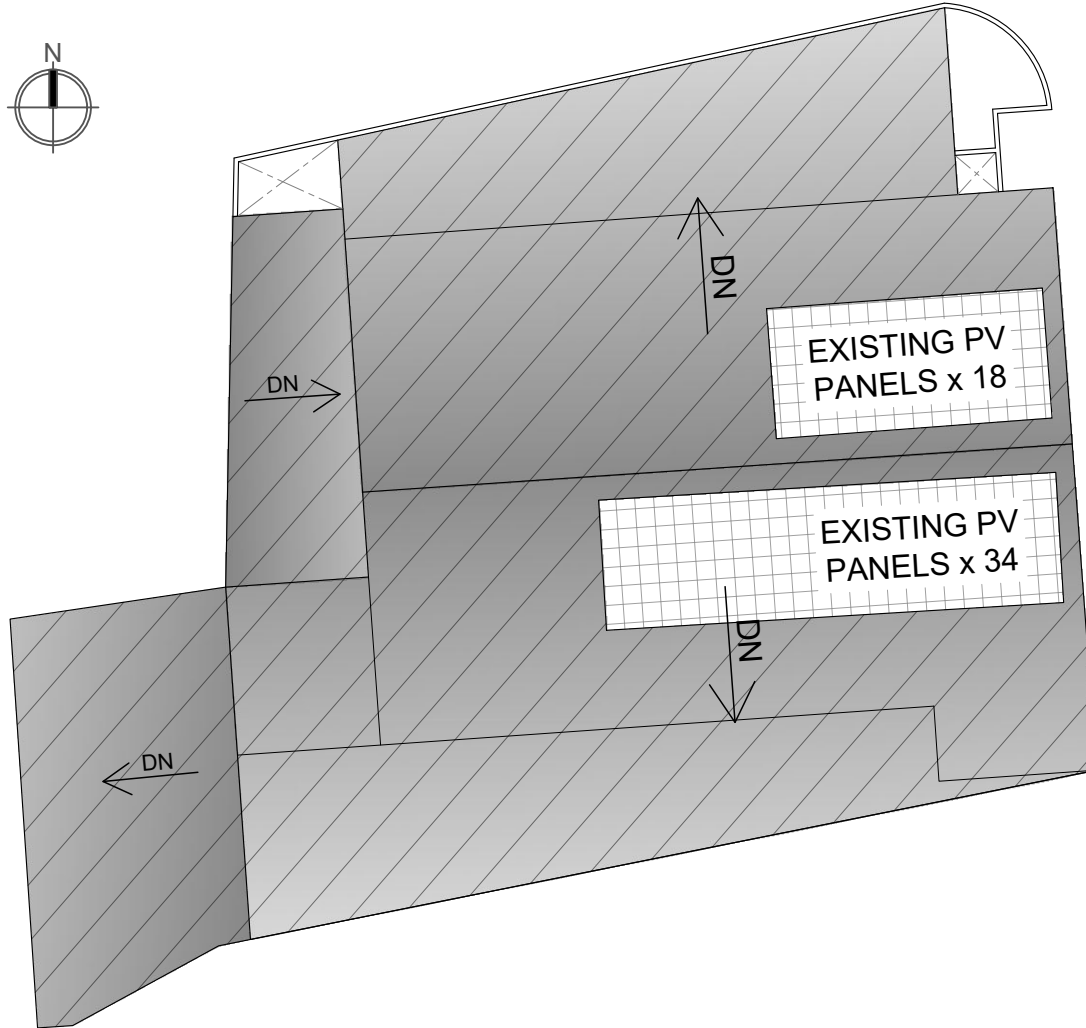

PROJECT:
SUPPLY & INSTALLATION OF
PV SYSTEMS AT KULHUDHUFFUSHI
CITY COUNCIL & AFFILIATED BUILDINGS

CLIENT: KULHUDHUFFUSHI CITY COUNCIL

KULHUDHUFFUSHI CITY COUNCIL ROOF

V-102

SCALE: 1:250


DATE: 11-01-2026



ISSUED FOR: TENDERING

REVISION NO.: 02

NOTES:

- SHADED AREA: 677.1 SQM
- 30KW INVERTER CURRENTLY INSTALLED

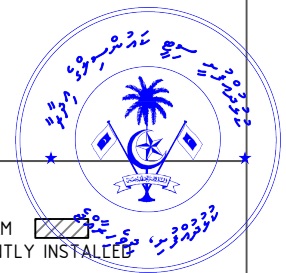

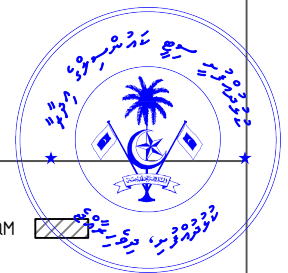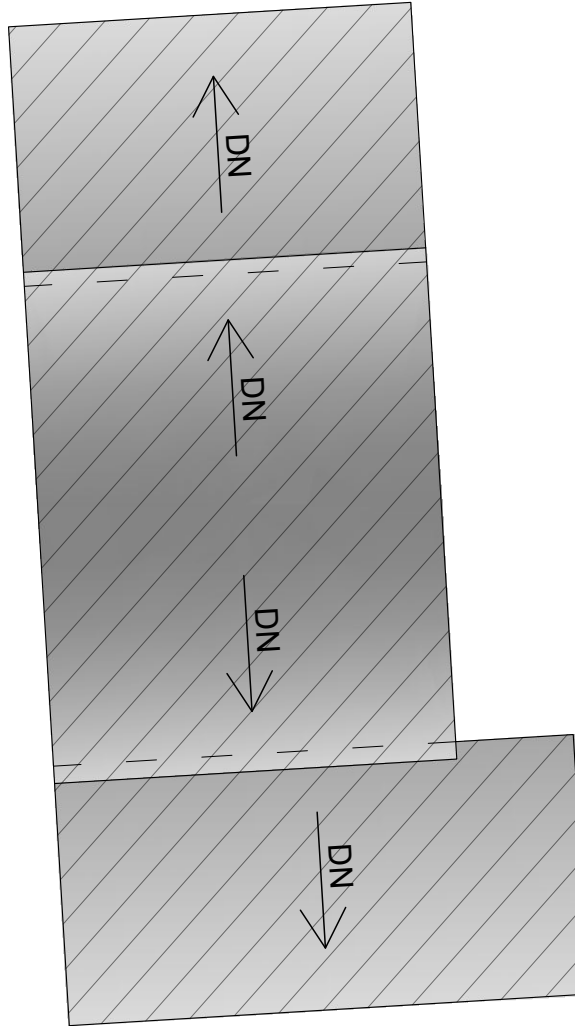

PROJECT:
SUPPLY & INSTALLATION OF
PV SYSTEMS AT KULHUDHUFFUSHI
CITY COUNCIL & AFFILIATED BUILDINGS

CLIENT: KULHUDHUFFUSHI CITY COUNCIL

KULHUDHUFFUSHI CITY
COMMUNITY CENTER ROOF

V-103

SCALE: 1:300

DATE: 11-01-2026


ISSUED FOR: TENDERING

REVISION NO.: 02

NOTES:

- SHADED AREA: 683.0 SQM



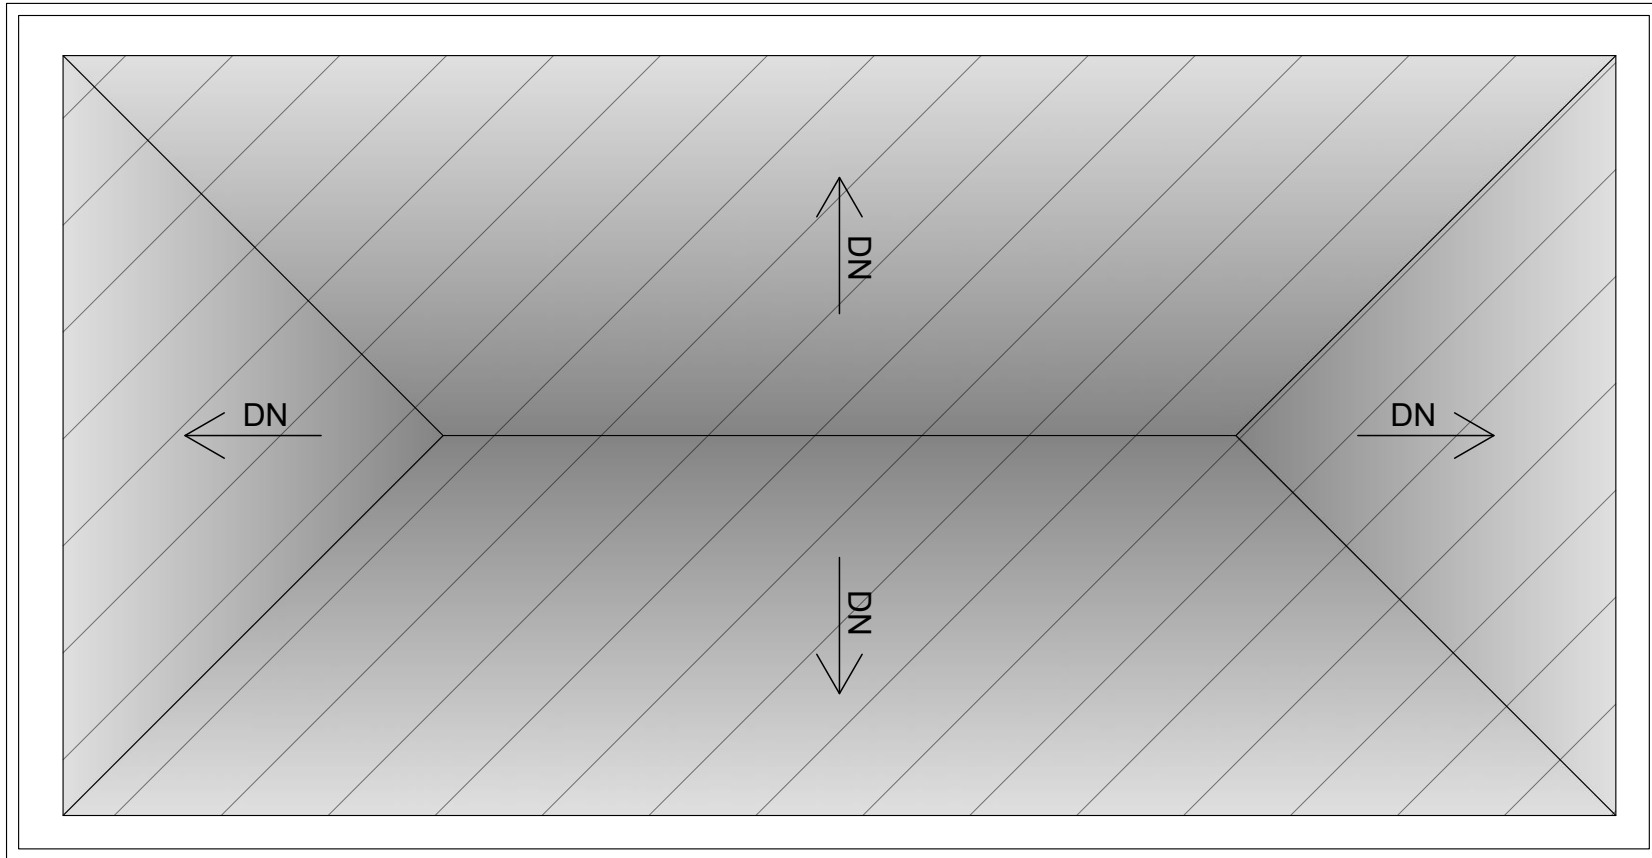

PROJECT:
SUPPLY & INSTALLATION OF
PV SYSTEMS AT KULHUDHUFFUSHI
CITY COUNCIL & AFFILIATED BUILDINGS

CLIENT: KULHUDUFFUSHI CITY COUNCIL

NORTHERN OFFICE COMPLEX ROOF

V-104

SCALE: 1:125


DATE: 11-01-2026




ISSUED FOR: TENDERING

REVISION NO.: 02

NOTES:

- SHADED AREA: 322.5 SQM

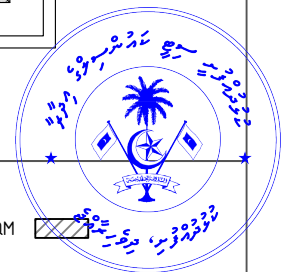

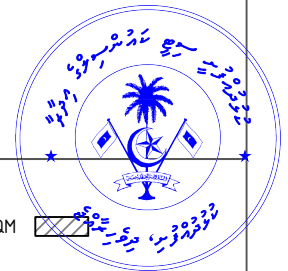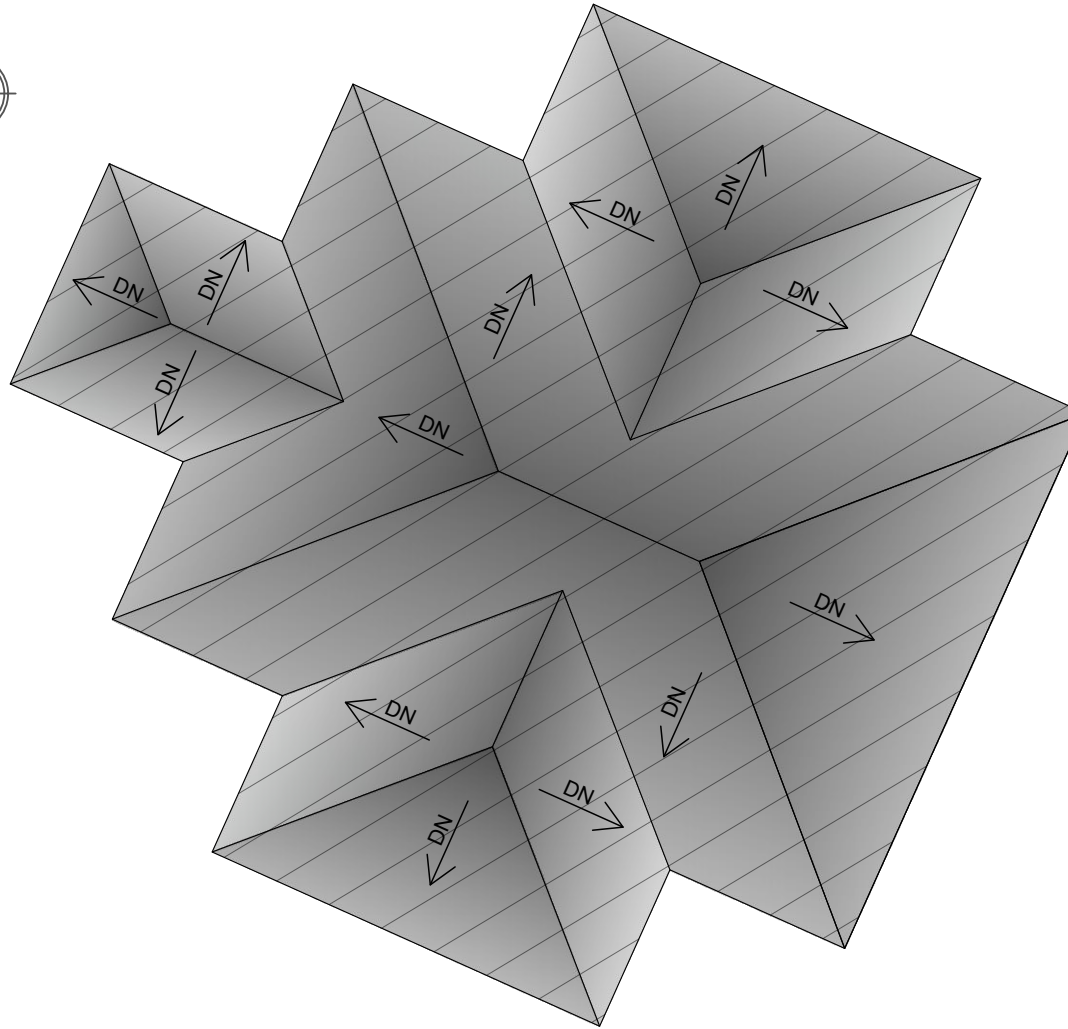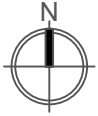

PROJECT:
SUPPLY & INSTALLATION OF
PV SYSTEMS AT KULHUDHUFFUSHI
CITY COUNCIL & AFFILIATED BUILDINGS

CLIENT: KULHUDUFFUSHI CITY COUNCIL

MASJID AL-MUHAMMAD ROOF

V-105

SCALE: 1:200

DATE: 11-01-2026

ISSUED FOR: TENDERING

REVISION NO.: 02

NOTES:

- SHADED AREA: 463.5 SQM

