



BOAZIYAARAIY BEACH SHORE PROTECTION PROJECT


JANUARY 2025

SECRETARIAT OF THE KULHUDHUFFUSHI CITY COUNCIL

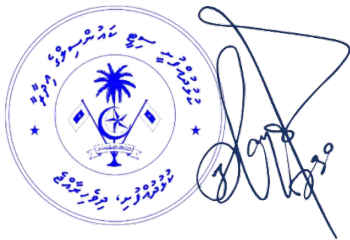

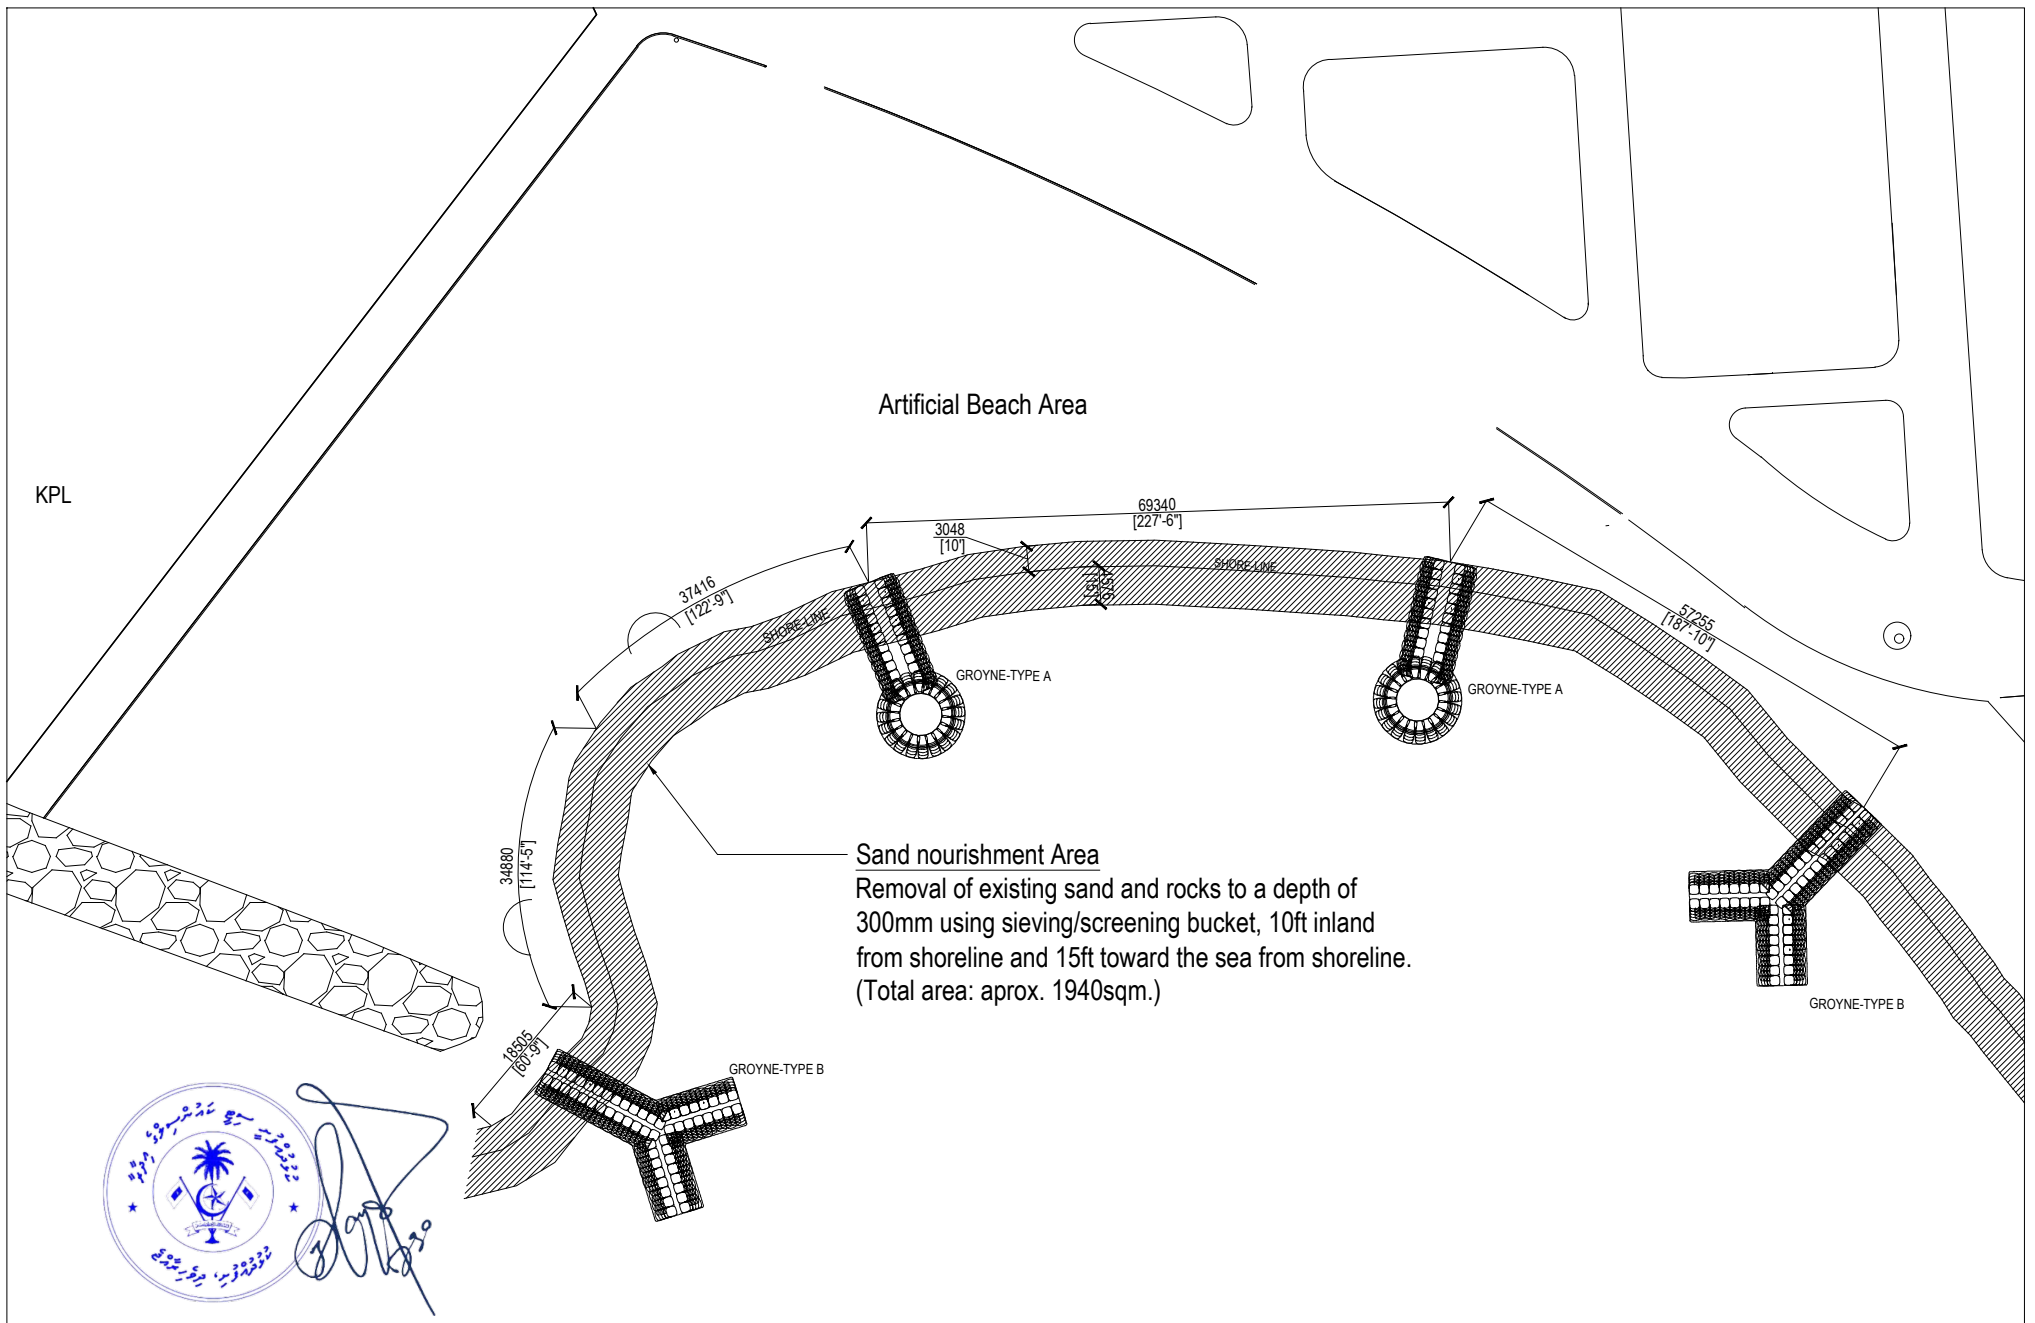


<p>SECRETARIAT OF THE KULHUDHUFFUSHI CITY COUNCIL AMEENEE MAGU, KULHUDHUFFUSHI CITY, 02110, REP. OF MALDIVES TEL: 1621 EMAIL: info@kulhudhuffushicity.gov.mv</p>	<p>SHEET TITLE: BEACH LAYOUT</p>	<p>PROJECT: BOAZIYAARAIY BEACH SHORE PROTECTION</p>	<p>DRAWN BY: ADAM MOHAMED</p> <p>CHECKED BY: IMRAN AHMED</p>	<p>DATE: 18 JAN 2025</p> <p>SCALE: AS GIVEN</p>	<p>PAGE NO: A1</p>
--	---	---	--	---	---------------------------------------

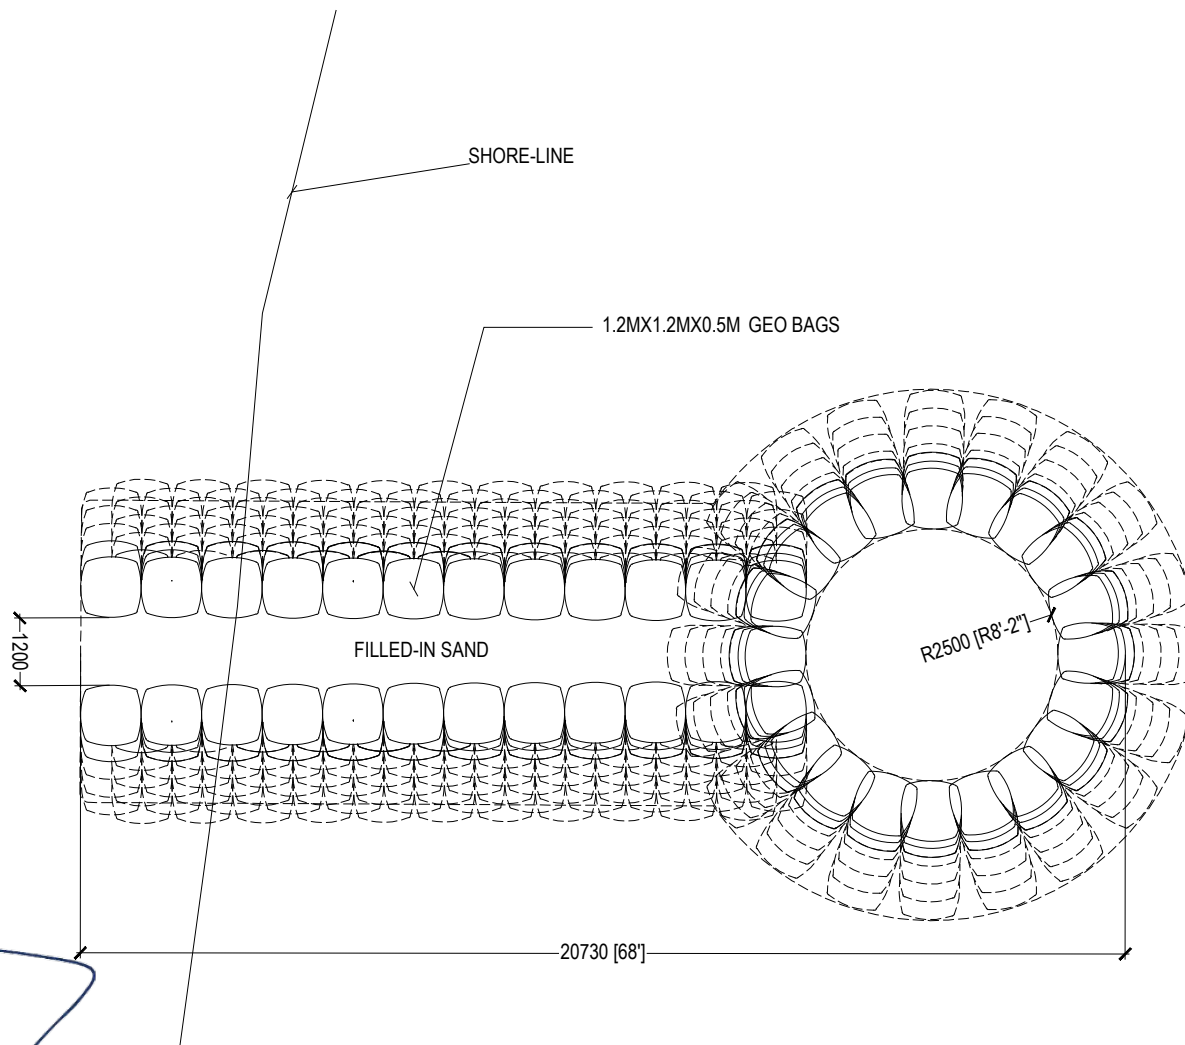

[Handwritten Signature]


GROYNE (TYPE A) DETAILS
SCALE 1:150

<p>SECRETARIAT OF THE KULHUDHUFFUSHI CITY COUNCIL AMEENEE MAGU, KULHUDHUFFUSHI CITY, 02110, REP. OF MALDIVES TEL: 1621 EMAIL: info@kulhudhuffushicity.gov.mv</p>	<p>SHEET TITLE: GROYNE DRAWINGS</p>	<p>PROJECT: BOAZIYAARAIY BEACH SHORE PROTECTION</p>	<p>DRAWN BY: ADAM MOHAMED</p> <p>CHECKED BY: IMRAN AHMED</p>	<p>DATE: 18 JAN 2025</p> <p>SCALE: AS GIVEN</p>	<p>PAGE NO: 01</p>
--	--	--	--	---	--------------------------------------

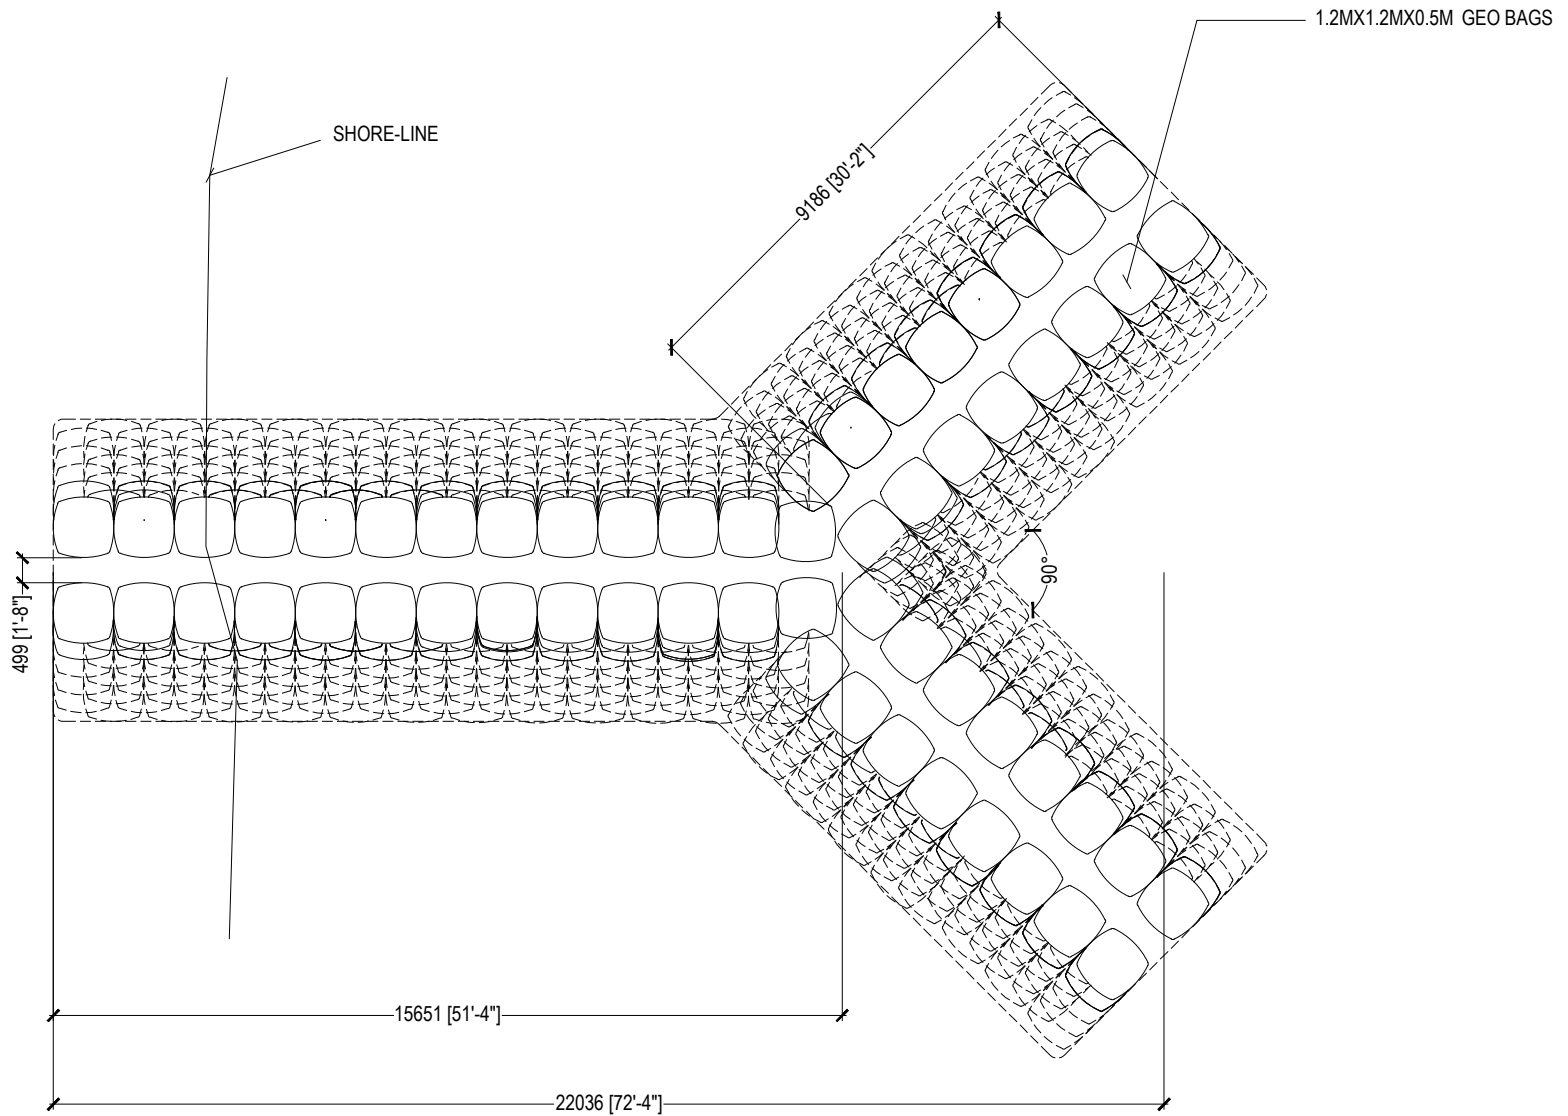

GROYNE (TYPE B) DETAILS
SCALE 1:150


<p>SECRETARIAT OF THE KULHUDHUFFUSHI CITY COUNCIL AMEENEE MAGU, KULHUDHUFFUSHI CITY, 02110, REP. OF MALDIVES TEL: 1621 EMAIL: info@kulhudhuffushicity.gov.mv</p>	<p>SHEET TITLE: GROYNE DRAWINGS</p>	<p>PROJECT: BOAZIYAARAIY BEACH SHORE PROTECTION</p>	<p>DRAWN BY: ADAM MOHAMED</p> <p>CHECKED BY: IMRAN AHMED</p>	<p>DATE: 18 JAN 2025</p> <p>SCALE: AS GIVEN</p>	<p>PAGE NO: 02</p>
--	--	--	--	---	--------------------------------------

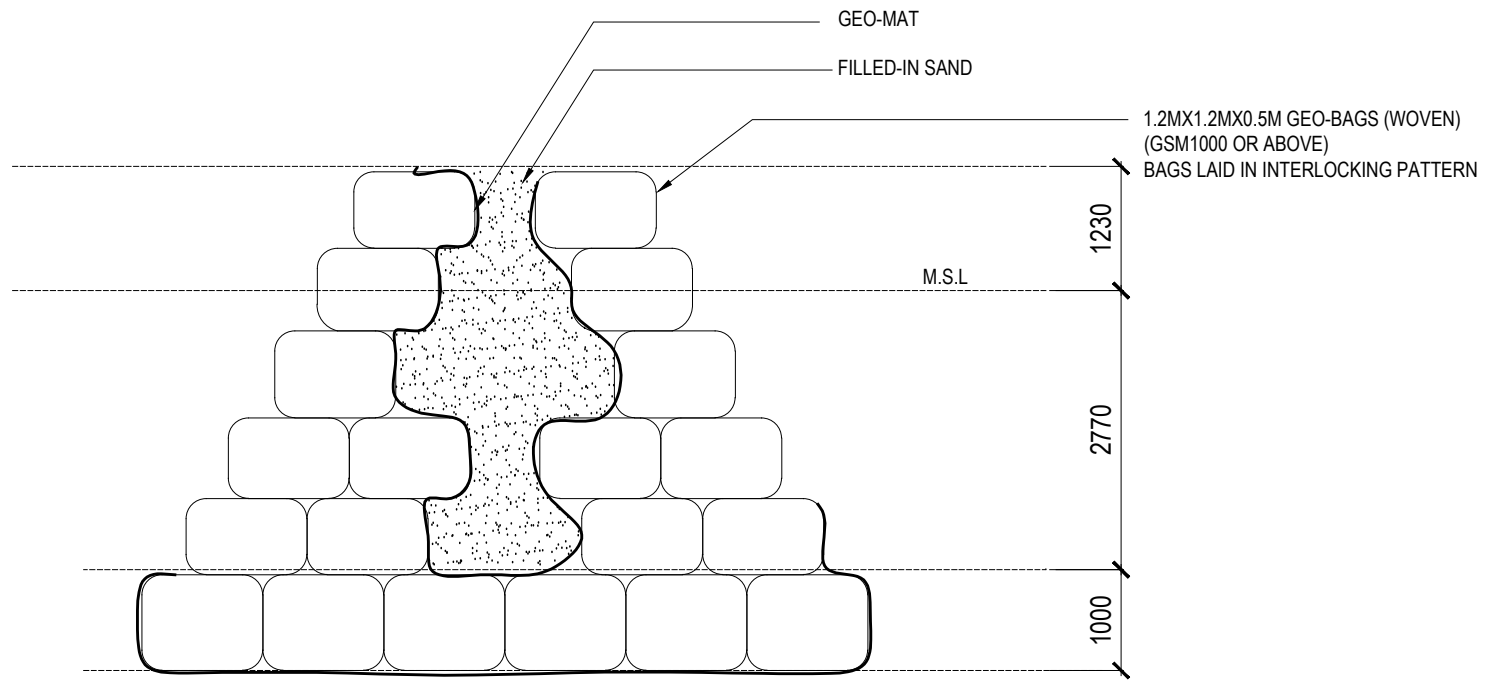

GROYNE DETAIL SECTION
SCALE 1:75

SECRETARIAT OF THE KULHUDHUFFUSHI CITY COUNCIL AMEENEE MAGU, KULHUDHUFFUSHI CITY, 02110, REP. OF MALDIVES TEL: 1621 EMAIL: info@kulhudhuffushicity.gov.mv	SHEET TITLE: GROYNE DRAWINGS	PROJECT: BOAZIYAARAIY BEACH SHORE PROTECTION	DRAWN BY: ADAM MOHAMED	DATE: 18 JAN 2025	PAGE NO: 03
			CHECKED BY: IMRAN AHMED	SCALE: AS GIVEN	

1.2MX1.2MX0.5M GEO-BAGS (WOVEN)
 (GSM1000 OR ABOVE)
 BAGS LAID IN INTERLOCKING PATTERN

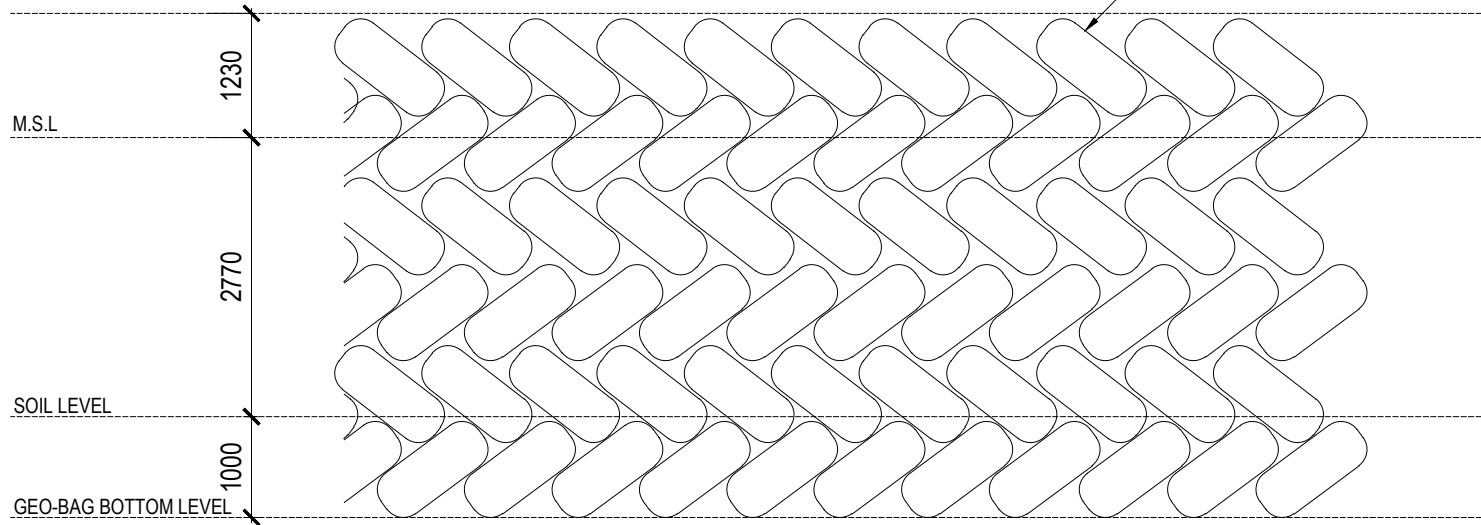

GROYNE ELEVATION
 SCALE 1:75

<p>SECRETARIAT OF THE KULHUDHUFFUSHI CITY COUNCIL AMEENEE MAGU, KULHUDHUFFUSHI CITY, 02110, REP. OF MALDIVES TEL: 1621 EMAIL: info@kulhudhuffushicity.gov.mv</p>	<p>SHEET TITLE: GROUYNE DRAWINGS</p>	<p>PROJECT: BOAZIYAARAIY BEACH SHORE PROTECTION</p>	<p>DRAWN BY: ADAM MOHAMED</p> <p>CHECKED BY: IMRAN AHMED</p>	<p>DATE: 18 JAN 2025</p> <p>SCALE: AS GIVEN</p>	<p>PAGE NO: 04</p>
--	--	---	--	---	---------------------------------------