

بِسْمِ اللّٰهِ الرَّحْمٰنِ الرَّحِیْمِ



٥٠٠
٥٠٠

٥٠٠
٥٠٠

Development of Boaziyaaray Beach Shore
Protection

PC-266/2025/W-07

٥٠٠

(IUL)266-PR/266/2025/24

٥٠٠

29 2025

٥٠٠

٥٠٠

03 2025

٥٠٠

ސުލޫޢާތް 1
ބަނޑު ބަނޑު

ބަނޑު ބަނޑު	ސުލޫޢާތް ނަންބަރު
<p>ބަނޑު ބަނޑުގެ ސަބަބުން ސުލޫޢާތް ބޭނުންކުރާ ގަވާއިދު ސަރުކާރުގެ ފަރާތުން ބޭނުންކުރާ ގަވާއިދު (IUL)266-PR/266/2025/24 ބަނޑު ބަނޑު ނަންބަރު: 29 ޖުލައި 2025 (ބަންދު)</p>	1.1
<p>ބަނޑު ބަނޑު ނަންބަރު: 29 ޖުލައި 2025 (ބަންދު) 18 ޖުލައި 2025 (އިރުގެ 10:30 ގައި) އަދަދު: : ނެޖަޑްކަންޖެސެންޓް ބަނޑު ބަނޑުގެ ސަބަބުން ބަނޑު ބަނޑު ނަންބަރު: 6527177، 6527113 6527192</p>	8.1
<p>ބަނޑު ބަނޑު ނަންބަރު (ބަނޑު ބަނޑު): ބަނޑު ބަނޑު: 3 ޖުލައި 2025 (އިރު) އަދަދު: 10:30 އަދަދު: : ނެޖަޑްކަންޖެސެންޓް ބަނޑު ބަނޑުގެ ސަބަބުން</p>	9.1
<p>ބަނޑު ބަނޑު ނަންބަރު: 16 ޖުލައި 2025 (އިރު) އަދަދު: 10:30 އަދަދު: : ނެޖަޑްކަންޖެސެންޓް ބަނޑު ބަނޑުގެ ސަބަބުން</p>	9.2
<p>ބަނޑު ބަނޑު ނަންބަރު ބަނޑު ބަނޑުގެ ސަބަބުން ބަނޑު ބަނޑުގެ ސަބަބުން ބަނޑު ބަނޑު ނަންބަރު: ބަނޑު ބަނޑުގެ ސަބަބުން ބަނޑު ބަނޑުގެ ސަބަބުން ބަނޑު ބަނޑުގެ ސަބަބުން ބަނޑު ބަނޑު ބަނޑު ބަނޑު ނަންބަރު: 6527177، 6527113 6527192 bids@kulhudhuffushicity.gov.mv ބަނޑު ބަނޑުގެ ސަބަބުން އަދަދު: : ނެޖަޑްކަންޖެސެންޓް ބަނޑު ބަނޑުގެ ސަބަބުން</p>	9.2
<p>ނަންބަރު ނަންބަރު ނަންބަރު: ޖުލައި ލަފާ (ބަނޑު ބަނޑު)</p>	13.1
<p>ބަނޑު ބަނޑު ނަންބަރު ނަންބަރު ނަންބަރު: ބަނޑު ބަނޑު: 19 ޖުލައި 2025 (ބަންދު) އަދަދު: 10:30 އަދަދު: : ނެޖަޑްކަންޖެސެންޓް ބަނޑު ބަނޑުގެ ސަބަބުން</p>	17.1

<p>19.1</p> <p>19</p> <p>10:30</p> <p>1750.00</p>	<p>19.1</p>
<p>22.1</p>	<p>22.1</p>
<p>30.1</p>	<p>30.1</p>
<p>32.1</p>	<p>32.1</p>

ቅጽ 2 - የጋሪ ከተማ አስተዳደር የግብርና የደንበኞች ጋራ

(ሀ) የጋሪ ከተማ አስተዳደር

- 1.1 የጋሪ ከተማ አስተዳደር የግብርና የደንበኞች ጋራ ደንብ ለመፍጸም የሚያስፈልገውን ሰነድ ለሕዝብ ጋራ ጋራ ለማውጣት ይረዳል።
- 2.1 የጋሪ ከተማ አስተዳደር የግብርና የደንበኞች ጋራ (18/2014) የጋሪ ከተማ አስተዳደር የግብርና የደንበኞች ጋራ ደንብ ለመፍጸም የሚያስፈልገውን ሰነድ ለሕዝብ ጋራ ጋራ ለማውጣት ይረዳል።
 - 2.1.1 የጋሪ ከተማ አስተዳደር የግብርና የደንበኞች ጋራ ደንብ ለመፍጸም የሚያስፈልገውን ሰነድ ለሕዝብ ጋራ ጋራ ለማውጣት ይረዳል።
- 2.2 የጋሪ ከተማ አስተዳደር የግብርና የደንበኞች ጋራ ደንብ ለመፍጸም የሚያስፈልገውን ሰነድ ለሕዝብ ጋራ ጋራ ለማውጣት ይረዳል።
- 3.1 የጋሪ ከተማ አስተዳደር የግብርና የደንበኞች ጋራ ደንብ ለመፍጸም የሚያስፈልገውን ሰነድ ለሕዝብ ጋራ ጋራ ለማውጣት ይረዳል።
- 3.2 የጋሪ ከተማ አስተዳደር የግብርና የደንበኞች ጋራ ደንብ ለመፍጸም የሚያስፈልገውን ሰነድ ለሕዝብ ጋራ ጋራ ለማውጣት ይረዳል።

7. "The Council" shall be the Council of Ministers and the Council of Ministers shall be the Council of Ministers.

29.1 The Council may, by resolution, refer to the Council any matter that it considers to be in the public interest.

29.3 The Council may, by resolution, refer to the Council any matter that it considers to be in the public interest.

(c) The Council may, by resolution, refer to the Council any matter that it considers to be in the public interest.

30. The Council may, by resolution, refer to the Council any matter that it considers to be in the public interest.

30.2 The Council may, by resolution, refer to the Council any matter that it considers to be in the public interest.

30.3. ... 7 (...) ...

30.4. ...

30.5. ... 90 ...

31.1. ...

31.2. ... 250,000/- ...

31.3. ... 45 ...

31.4. ...

31.5. ... 15% ...

32.1. ... 500,000/- ...

32.2. ...

31. ...

32. ...

සරියටම සලකා බැලීමට, අනුමැතිය ලබාදීමට සූදානම් කර ඇති බව
සඳහන් වේ.

32.3. මුදල් සම්පත් සහ අනෙකුත් සම්පත් සඳහා වන ප්‍රවේශය සඳහා
විද්‍යාත්මකව පරීක්ෂණය කිරීමට අවස්ථාවක් සලකා බැලීමට
සූදානම් කර ඇති බව සඳහන් වේ.

32.4. මුදල් සම්පත් සහ අනෙකුත් සම්පත් සඳහා වන ප්‍රවේශය සඳහා
විද්‍යාත්මකව පරීක්ෂණය කිරීමට අවස්ථාවක් සලකා බැලීමට
සූදානම් කර ඇති බව සඳහන් වේ.

32.5. මුදල් සම්පත් සහ අනෙකුත් සම්පත් සඳහා වන ප්‍රවේශය සඳහා
විද්‍යාත්මකව පරීක්ෂණය කිරීමට අවස්ථාවක් සලකා බැලීමට
සූදානම් කර ඇති බව සඳහන් වේ.

33.1. මුදල් සම්පත් සහ අනෙකුත් සම්පත් සඳහා වන ප්‍රවේශය සඳහා
විද්‍යාත්මකව පරීක්ෂණය කිරීමට අවස්ථාවක් සලකා බැලීමට
සූදානම් කර ඇති බව සඳහන් වේ.

33. ධනීවත් ප්‍රවේශයක්
ධනීවත් ප්‍රවේශයක්

33.2. මුදල් සම්පත් සහ අනෙකුත් සම්පත් සඳහා වන ප්‍රවේශය සඳහා
විද්‍යාත්මකව පරීක්ෂණය කිරීමට අවස්ථාවක් සලකා බැලීමට
සූදානම් කර ඇති බව සඳහන් වේ.

33.3. මුදල් සම්පත් සහ අනෙකුත් සම්පත් සඳහා වන ප්‍රවේශය සඳහා
41. አካላት ለማስፈጸም ሰነድ ማቅረብ

41.2. ስርዓተ-ጥያቄውን ለማሳካት ያለባቸውን የጥራት ደረጃ ግብዓት አግኝተው ለሰጡት ስርዓተ-ጥያቄ ማስፈጸም የሚያስፈልገውን ሰነድ ማቅረብ ለማድረግ ሚኒስቴሩን ይጠይቃል።

41.3. ስርዓተ-ጥያቄውን ለማሳካት ያለባቸውን የጥራት ደረጃ ግብዓት አግኝተው ለሰጡት ስርዓተ-ጥያቄ ማስፈጸም የሚያስፈልገውን ሰነድ ማቅረብ ለማድረግ ሚኒስቴሩን ይጠይቃል።

42.1. ስርዓተ-ጥያቄውን ለማሳካት ያለባቸውን የጥራት ደረጃ ግብዓት አግኝተው ለሰጡት ስርዓተ-ጥያቄ ማስፈጸም የሚያስፈልገውን ሰነድ ማቅረብ ለማድረግ ሚኒስቴሩን ይጠይቃል።

42. ስርዓተ-ጥያቄውን ለማሳካት ያለባቸውን የጥራት ደረጃ ግብዓት አግኝተው ለሰጡት ስርዓተ-ጥያቄ ማስፈጸም የሚያስፈልገውን ሰነድ ማቅረብ ለማድረግ ሚኒስቴሩን ይጠይቃል።

42.2. ስርዓተ-ጥያቄውን ለማሳካት ያለባቸውን የጥራት ደረጃ ግብዓት አግኝተው ለሰጡት ስርዓተ-ጥያቄ ማስፈጸም የሚያስፈልገውን ሰነድ ማቅረብ ለማድረግ ሚኒስቴሩን ይጠይቃል።

ބަލާލަން ވާ 5
(މާލު ސަރުކާރުގެ ސަފަޔާ ޖެރިކުރުމަށް)

Form of Bid Security (Bank Guarantee)

WHEREAS,[name of Bidder] (hereinafter called “the Bidder”) [company registration number] has submitted his Bid for the Project no.....issued by the Secretariat of Kulhudhuffushi City Council onfor construction of[name of Contract] (hereinafter called “the Bid”) under Invitation of bidders No. [Announcement Number]

KNOW ALL PEOPLE by these presents that We [name of Bank] of [name of country] having our registered office at (hereinafter called “the Bank”) are bound unto[name of Purchaser] (hereinafter called “the Purchaser”) in the sum of * for which payment well and truly to be made to the said Purchaser, the Bank binds itself, its successors, and assigns by these presents.

SEALED with the Common Seal of the said Bank thisday of20.....

THE CONDITIONS of this obligation are:

- (1) If, after Bid opening, the Bidder withdraws his Bid during the period of Bid validity specified in the Form of Bid;
- or
- (2) If the Bidder having been notified of the acceptance of his Bid by the Purchaser during the period of Bid validity:
 - (a) fails or refuses to execute the Form of Agreement in accordance with the Instructions to Bidders, if required; or
 - (b) fails or refuses to furnish the Performance Security, in accordance with the Instruction to Bidders; or
 - (c) does not accept the correction of the Bid Price pursuant to Clause 27,

* The Bidder should insert the amount of the Guarantee in words and figures denominated in Maldivian Rufiyaa. This figure should be the same as shown in Clause 28.1 of the Instructions to Bidders.

we undertake to pay to the Purchaser up to the above amount upon receipt of his first written demand, without the Purchaser’s having to substantiate his demand, provided that in his demand the Purchaser will note that the amount claimed by him is due to him owing to the occurrence of one or any of the three conditions, specifying the occurred condition or conditions.

This Guarantee will remain in force up to and including the date days after the deadline for submission of bids as such deadline is stated in the Instructions to Bidders or as it may be extended by the Purchaser, notice of which extension(s) to the Bank is hereby waived. Any demand in respect of this Guarantee should reach the Bank not later than the above date.

DATE..... SIGNATURE OF THE BANK

WITNESS SEAL

[signature, name, and address]

6 - Seenuwa


Seenuwa 41: 29

BOAZIYARAY BEACH SHORE PROTECTION PROJECT


JANUARY 2025


SECRETARIAT OF THE KULHUTHUFFUSHI CITY COUNCIL




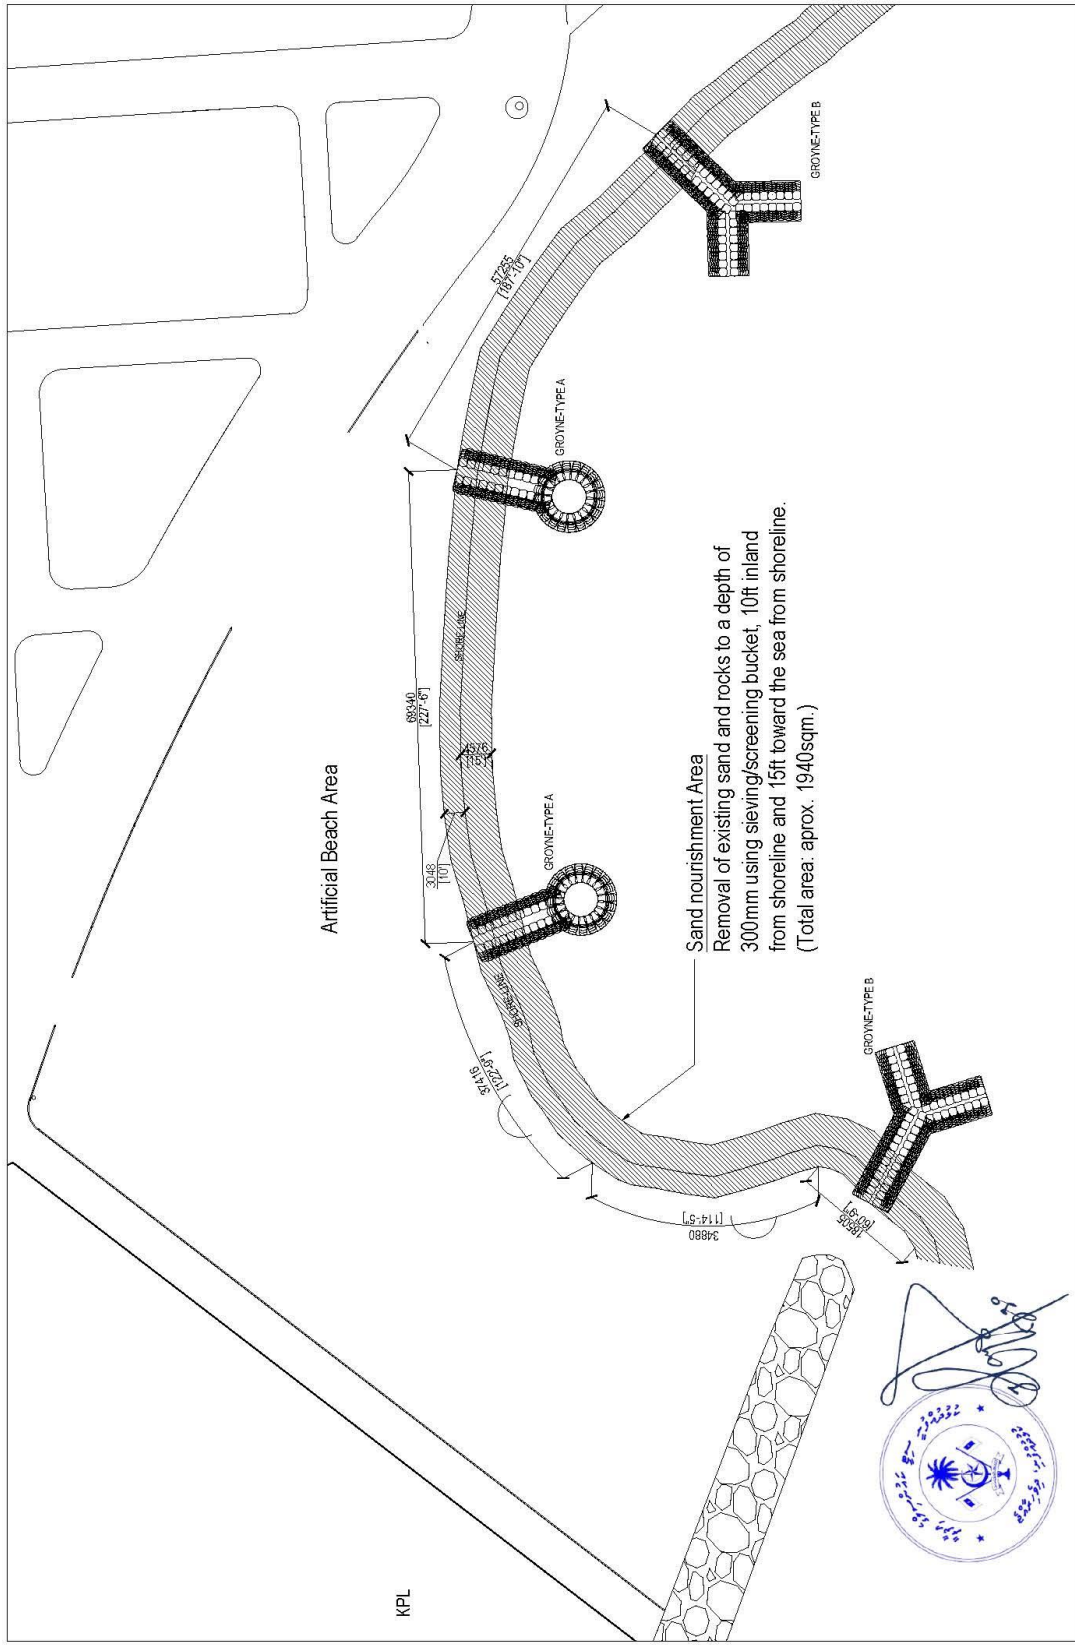


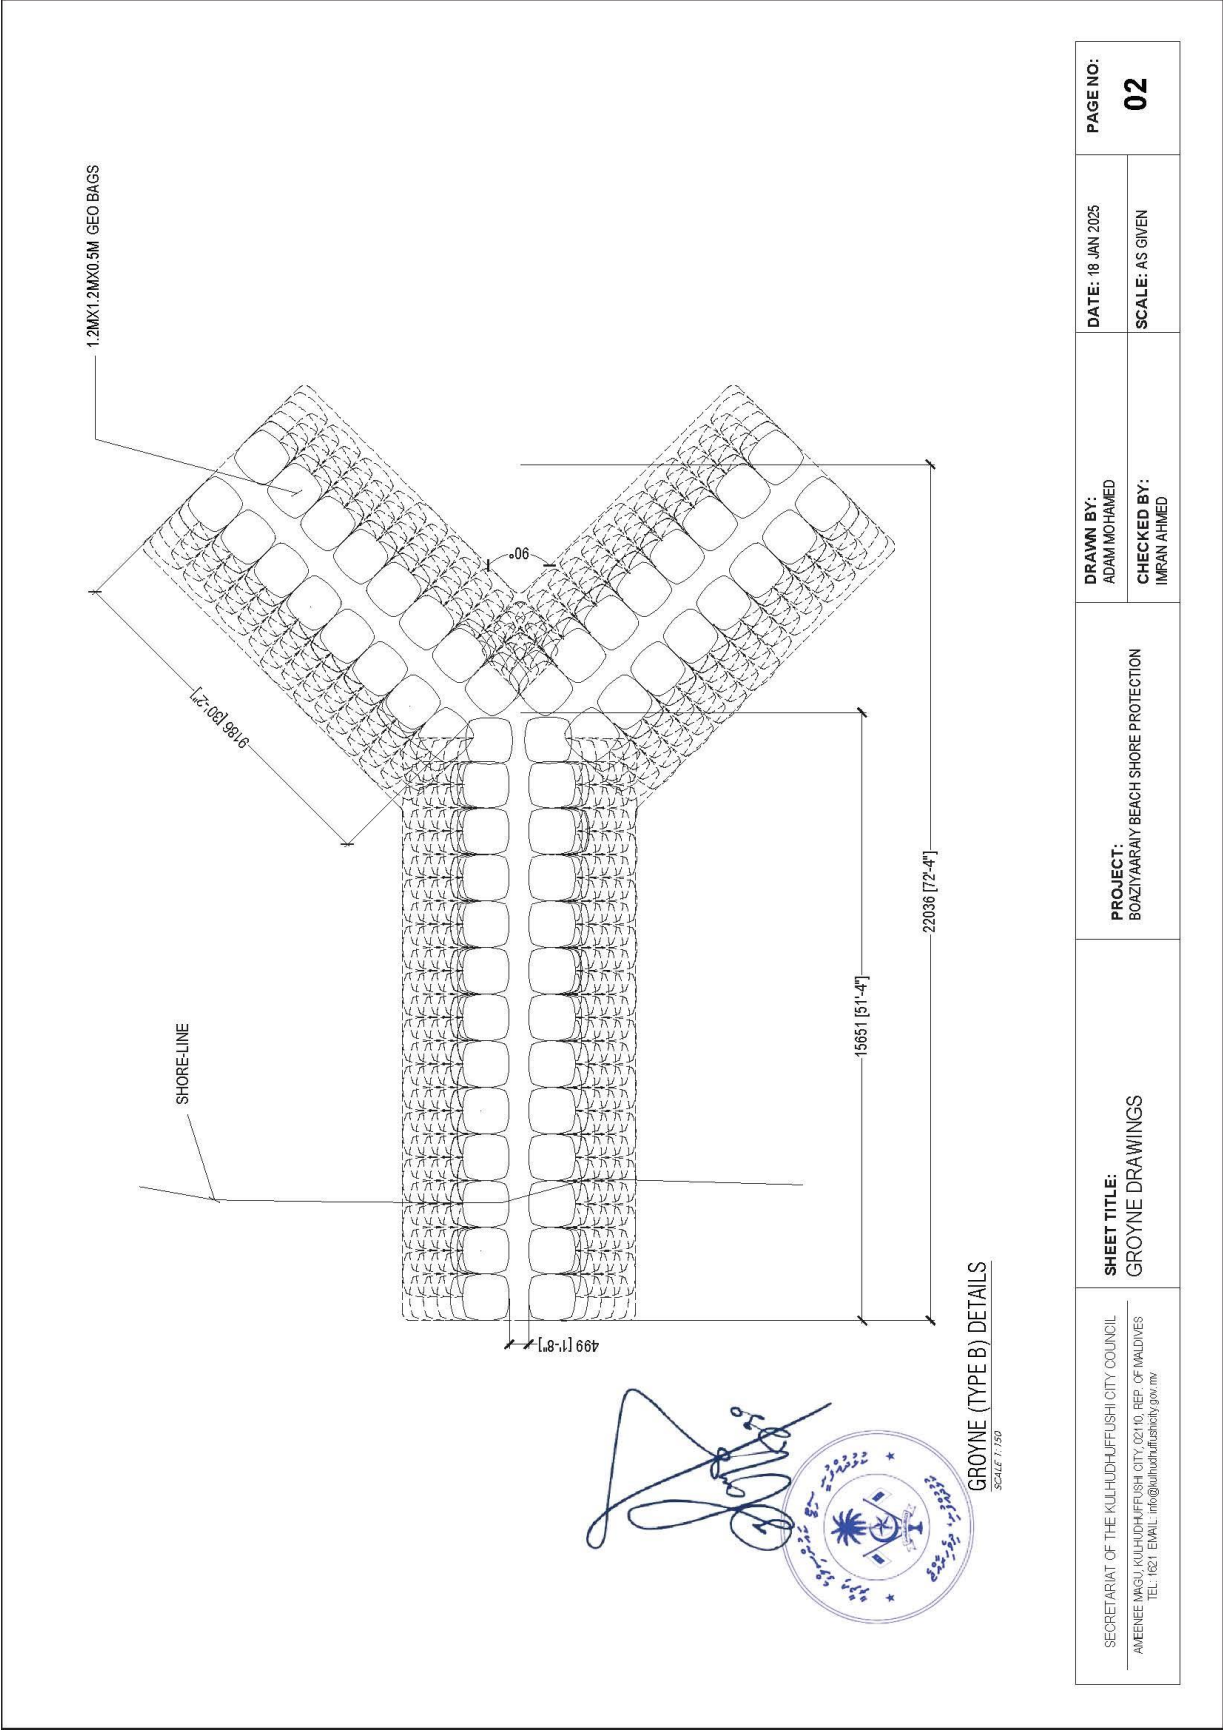
SECRETARIAT OF THE KULHUTHUFFUSHI CITY COUNCIL AMEENEE MAGU, KULHUTHUFFUSHI CITY, 02110, REP. OF MALDIVES TEL: 1821 EMAIL: info@kulhuthuffushicity.gov.mv	SHEET TITLE: BEACH LAYOUT		PROJECT: BOAZIARAAY BEACH SHORE PROTECTION	DRAWN BY: ADAM MOHAMED	DATE: 18 JAN 2025	PAGE NO.: A1
				CHECKED BY: IMRAN AHMED	SCALE: AS GIVEN	

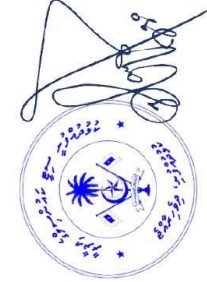


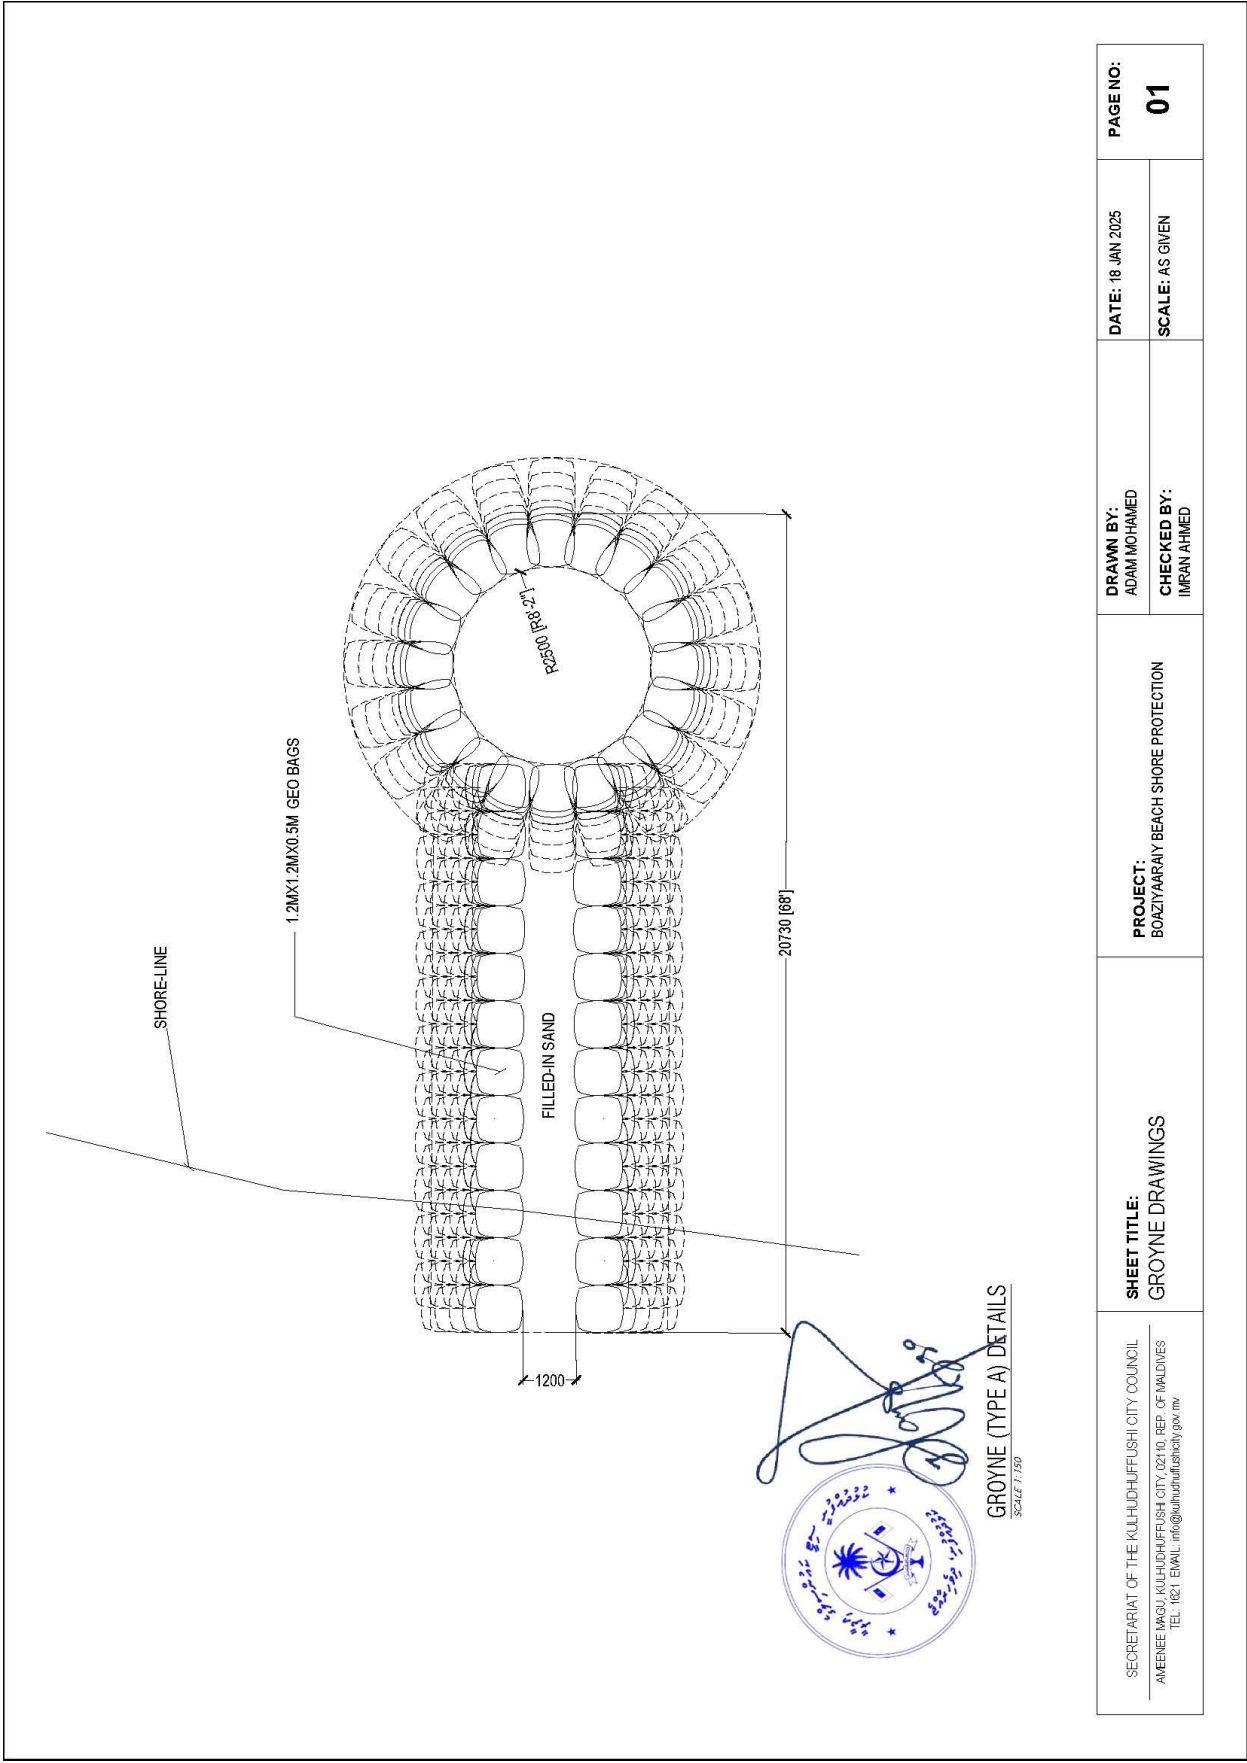


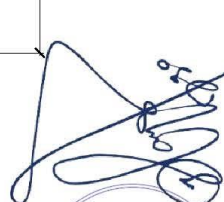

GROYNE (TYPE A) DETAILS
 SCALE: 1/150

DRAWN BY: ADAM MOHAMED	DATE: 18 JAN 2025	PAGE NO: 01
	SCALE: AS GIVEN	
PROJECT: BOAZY/ARAY BEACH SHORE PROTECTION		
SHEET TITLE: GROYNE DRAWINGS		
SECRETARIAT OF THE KULHUDHUFFUSHI CITY COUNCIL AMEENIE MARGU, KULHUDHUFFUSHI CITY, 02110, REP. OF MALDIVES TEL: 1621 E/141; info@kulhudhuffushi.gov.mv		

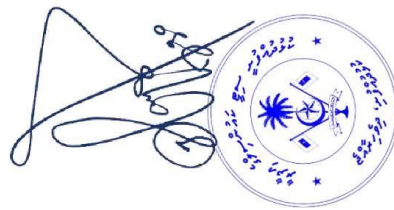
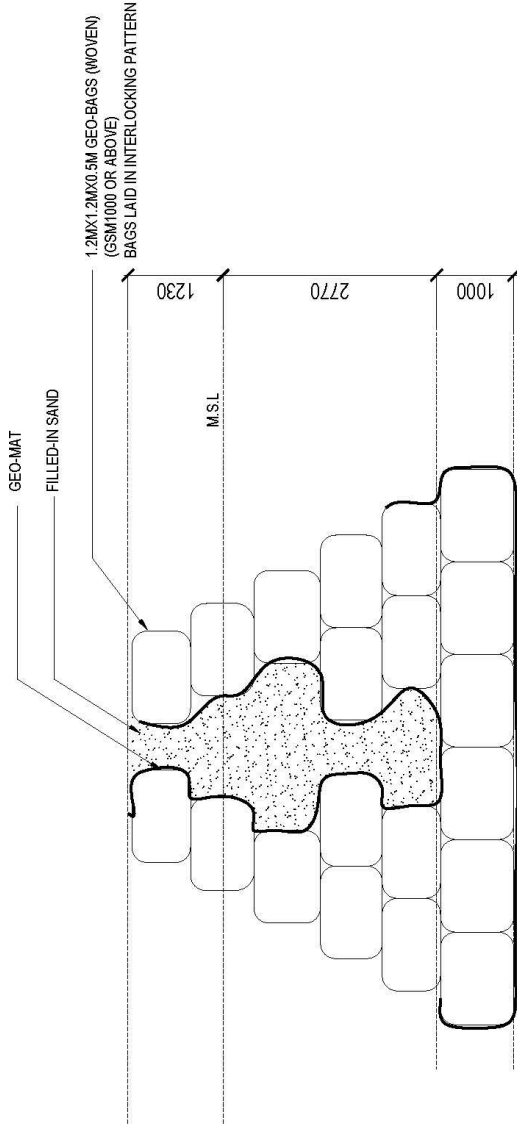


DRAWN BY: ADAM MOHAMED	DATE: 18 JAN 2025	PAGE NO: 02
	CHECKED BY: IMRAN AHMED	
PROJECT: BOAZIYARAIY BEACH SHORE PROTECTION		
SHEET TITLE: GROYNE DRAWINGS		
SECRETARIAT OF THE KULHUDHUFFUSHI CITY COUNCIL AWNEE MGSU, KULHUDHUFFUSHI CITY, D2010, REP. OF MALDIVES TEL: 1821, EMAIL: info@kulhuffushicity.gov.mv		



GROYNE DETAIL SECTION
SCALE 1/75

SECRETARIAT OF THE KULHUDHUFFUSHI CITY COUNCIL AMEEREE MASU KULHUDHUFFUSHI CITY, 02140, REP. OF MALDIVES TEL: 1621 EMAIL: info@kulhudhuffushicity.gov.mv	SHEET TITLE: GROYNE DRAWINGS	PROJECT: BOAZIYARAIY BEACH SHORE PROTECTION	DRAWN BY: ADAM MOHAMMED	DATE: 18 JAN 2025	PAGE NO: 03
			CHECKED BY: IMRAN AHMED	SCALE: AS GIVEN	

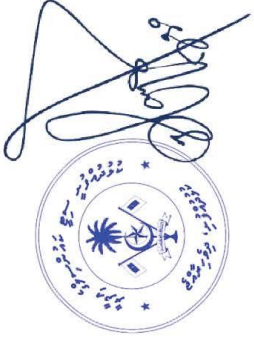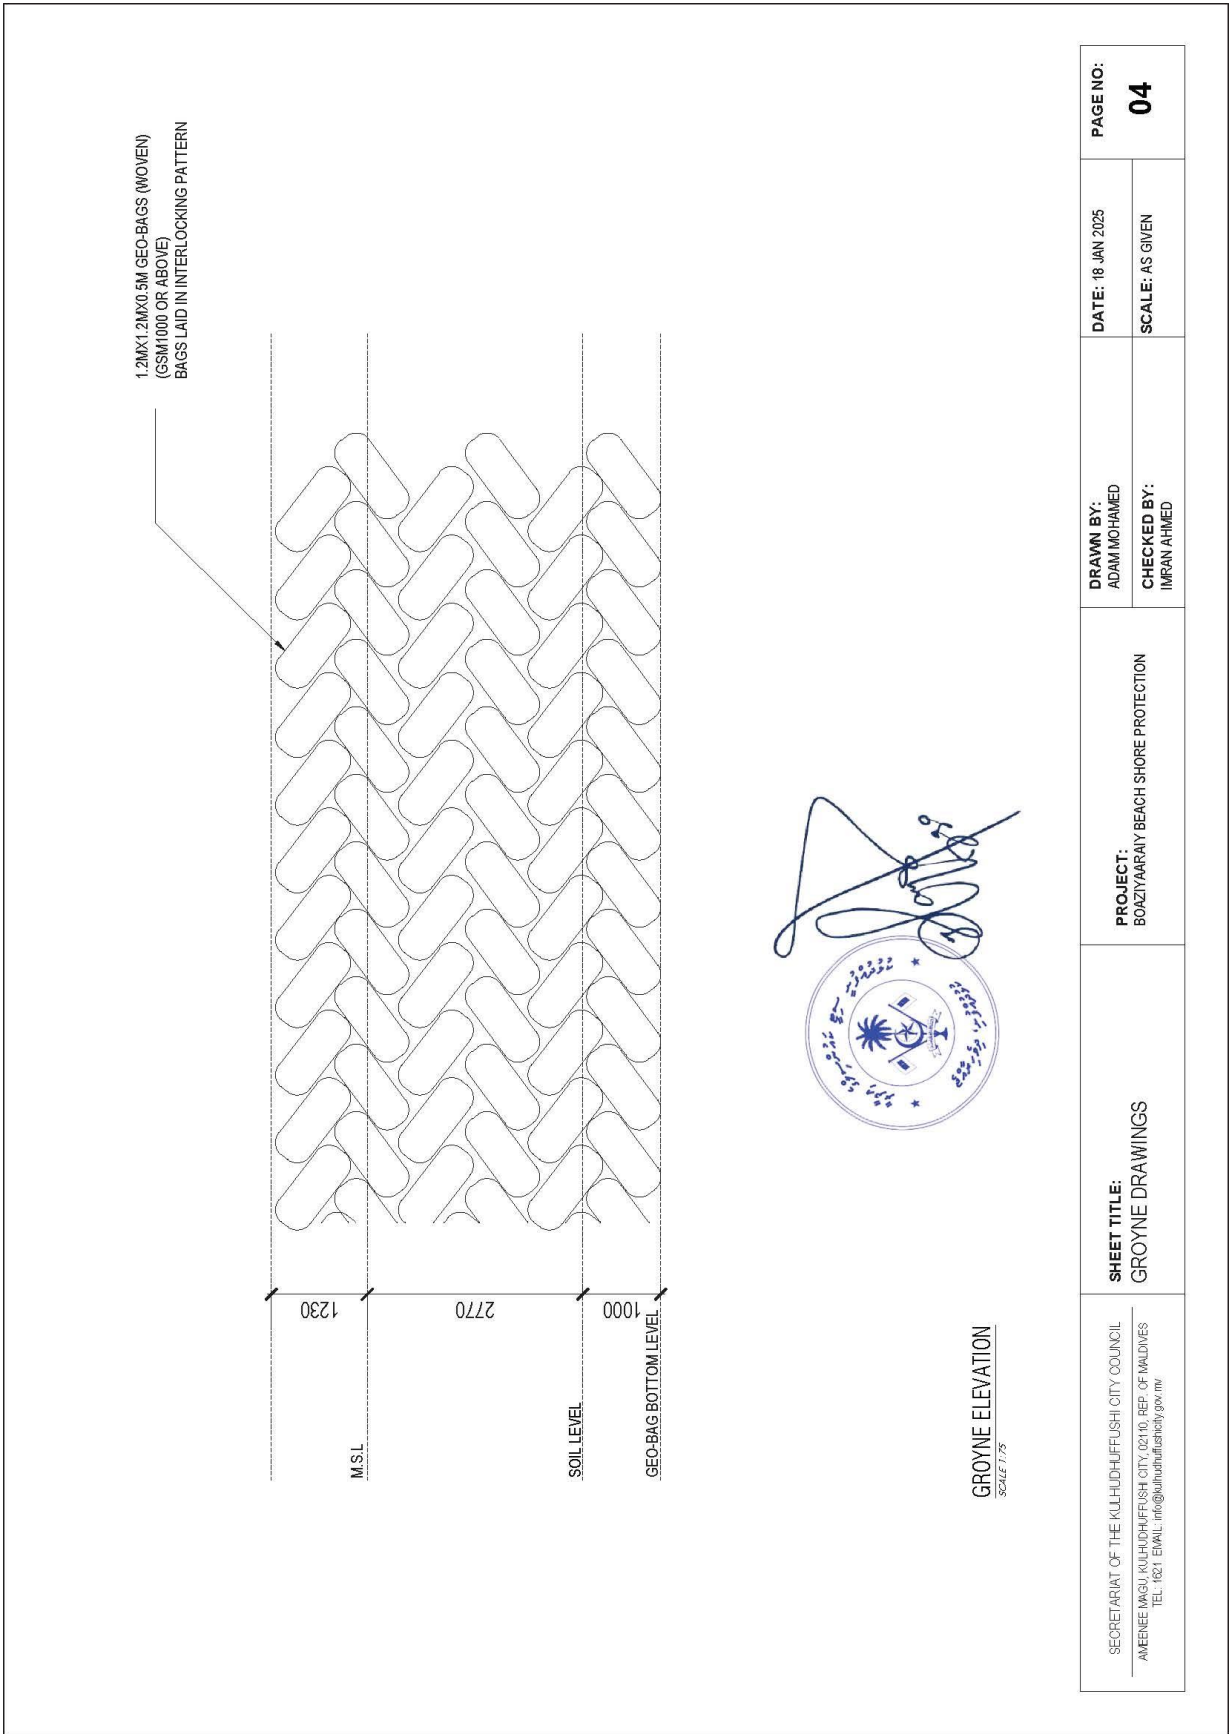

SECRETARIAT OF THE KULHUDHUFFUSHI CITY COUNCIL AMBENEER MAGU, KULHUDHUFFUSHI CITY, 02110, REP. OF MALDIVES TEL: 1621 EMAIL: info@kulhudhuffushi.gov.mv	SHEET TITLE: GROYNE DRAWINGS	PROJECT: BOAZIYAARAY BEACH SHORE PROTECTION	DRAWN BY: ADAM MOHAMED	DATE: 18 JAN 2025	PAGE NO:
			CHECKED BY: IMRAN AHMED	SCALE: AS GIVEN	04

Bill of Quantities

Boaziyaaray beach Shore protection

SECRETARIAT OF THE KULHUDHUFFUSHI CITY COUNCIL

PREPARED BY

PROJECT: Boaziyaaraiv Beach development

SUMMARY OF BILL OF QUANTITIES

Bl.no	Item Description	Amount
1	PRELIMINARIES	-
2	SHORE PROTECTION	-
3	ADDITIONS	-
	TOTAL Mvr	-
	8% GST Mvr	-
	GRAND TOTAL Mvr	-

PROJECT : Boaziyaaray beach Shore protection

Item	Description	Unit	Qty	Rate	Total
Note	<p><u>PREAMBLE TO BILL OF QUANTITY</u></p> <p>1. General</p> <p>a) The nature of this contract is measured unit price contract and the Bill of Quantity (BOQ) shall reflect this fact.</p> <p>b) BOQ shall be read and construed in conjunction with other Contract Documents</p> <p>c) The Tenderer is obliged to check the number of the pages of the Bill of Quantity and should any be found missing or duplicated or the figures or writing indistinct, the Tenderer must notify the Employer/Engineer at once and have the matter rectified before the Tender is submitted. No liability whatsoever will be accepted in respect of any claim for errors in the Tenderer’s offer resulting from failure to comply with the foregoing.</p> <p>d) The Tenderer is deemed to have visited the site/s and fully acquainted himself as to the location of each of the items and works to be carried out and to all conditions which may affect the performance of the works, including but not limited to: -Access to each of the roads where solid waste transfer process will be carried out, and Access for the dump site. -Restrictions applicable to working in Male City area. -All safety regulations and employer site safety procedures. -All Safety regulations.</p> <p>e) The Tenderer is also deemed to have surveyed the actual condition of the site and buildings and made his own assessment of the type and extent of the works prior to submitting his offer</p> <p>2. Quantities</p> <p>Even though that practical care was exercised in preparing the BOQ, but all quantities given herein shall be deemed to be estimated quantities of the work to be done but they are not to be taken as actual and correct quantities of the work to be executed and they are not to absolve the contractor of his obligations under the Contract. They are not to be taken as guarantee that the actual quantities increase or decrease, and any claim whatsoever submitted for cost or extra expenses incurred from such increase or decrease will not be accepted by Employer/Engineer except where else stipulated in the Contract.</p>				

3. Materials

All materials used are to be of the best new available and subject to the Employer/Engineer approval, and of durable nature, guaranteed, not liable to any base exchange and manufactured according to applicable BS, ASTM or DIN Standards. Execution also is subject to approval of Employer/Engineer and shall be the best available common practice in engineering codes at the time of execution.

4. Unit Price and Currency

The Unit Prices entered against the various items in the following Bill of Quantities include all operations for execution, completion and maintenance of the various items of the works finished completely in every respect till the final acceptance as specified or described in the Tender Documents, with or without modifications, either by way of additions or deductions, or alterations as may be offered in writing during the progress of the works, and include, without being limited to, all matters and things particularly referred to in the Tender Documents.

The Unit Price shall cover all costs of every kind whatsoever including, without being limited to, all charges for additional site installations, relocation, supervision, labor, transportation and supply of materials; the provision, maintenance, use and efficient repair of all plant, equipment and appliance of every kind, the construction and maintenance of all temporary works, the performance of all services and the fulfillment of all obligations and responsibilities herein defined.

The Tenderer shall be deemed to have fully considered all the conditions, obligations, and requirements of the Tender Documents before entering the respective unit price against the various items of the Bill of Quantities.

The Unit Prices given hereunder the BOQ shall also include erection, installation, fixing, and re-fixing of all elements. These prices shall also include taxes, visa for labor, gate passes, accommodations for the Contractor's staff and labors, all required insurance and work permits, guarantees, bonds, traffic plan requirements, safety procedures, etc. and all requirements necessary to have the work maintained until its final handing over.

Item	Description	Unit	Qty	Total
The Unit Prices given hereunder in the Bill of Quantity for this work shall also include overheads, risks, profit etc. and all other financial matters to have all these civil works completed.				
BILL No: 01				
PRELIMINARIES				
1.1	General Notes			
(1)	Abbreviations m - metre no - numbers m ³ - cubic metre m ² - square metre m - metre t - tonnes incl - including mm - millimetre dia - diameter SS - Stainless Steel GI - Galvanised Iron			
1.2	Site Management Costs			
(1)	Allow for all on and off site management cost including costs of foreman and assistants, temporary services, telephone, fax, hoardings, fences, Crane/Concrete pump, Machinaries and similar items	Item	1.00	-
1.3	Sign Board			
(1)	Allow for sign board.	nos	1.00	-
1.4	SAFETY			
(1)	Safety - Providing temporary fence with G.I pipes/timber and clamps and GI roofing sheets around the work site during construction	Item	1.00	-
1.5	Clean-up			
(1)	Allow for clean-up of completed works and site upon completion.	Item	1.00	-
BILL No: 01 PRELIMINARIES				
TOTAL OF BILL No: 01 - Carried over to summary				-

PROJECT : Boaziyaaray beach Shore protection

Item	Description	Unit	Qty	Rate	Total
<u>BILL NO : 02</u>					
<u>BEACH & PROTECTION WORKS</u>					
2.0	<u>GENERAL</u> (a) Rates shall include for: Supply,transport& logistics, and construction of all items as per drawings				
2.1	<u>SHORE PROTECTION</u> Construction of groynes for shore protection using Geo bags to given drawings & specifications Geo-bags should be double stiched using geobag sewing threads Geo-bags should be laid in interlocking pattern Construction of groynes (4nos.) for shore protection using Geo bags to given drawings & specifications	item	1.00		-
2.2	<u>SAND NOURISHMENT</u> This includes removal of existing sand and rocks to a depth of 300mm using sieving/screening bucket, 10ft inland from shoreline and 15ft toward the sea from shoreline. The sand required for the nourishment of this area will be provided by the council. Rates should include for transporation of sand				
1	Sand nourishment	item	1.00		-
BILL No: 02 Beach & shore protection works					-
TOTAL OF BILL No: 02 - Carried over to summary					-

PROJECT : Boaziyaaray beach Shore protection

Item	Description	Unit	Qty	Rate	Total
3	<u>BILL NO : 03</u> <u>ADDITIONS</u> GENERAL <u>Provision to add any quantities/works missed in the BOQ</u>				-
BILL No: 03 Additions					-
TOTAL OF BILL No: 03 - Carried over to summary					-