



 

Proposed official
jetty site

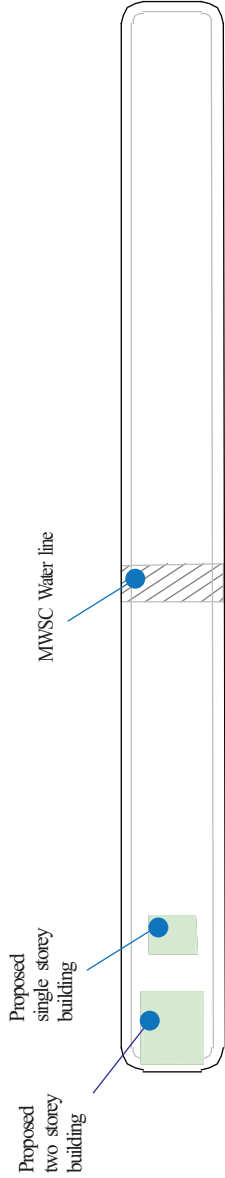


2023
2023


SITE PLAN





PATCH 1

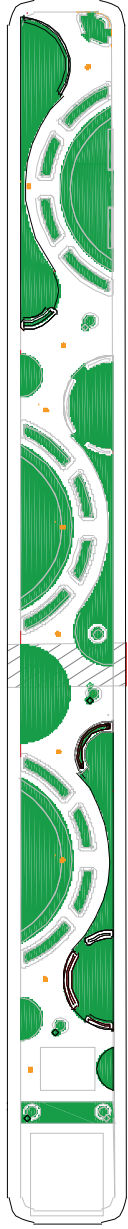



PATCH 2

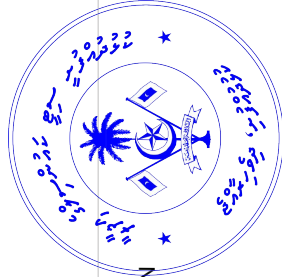


CONCEPTUAL DESIGN

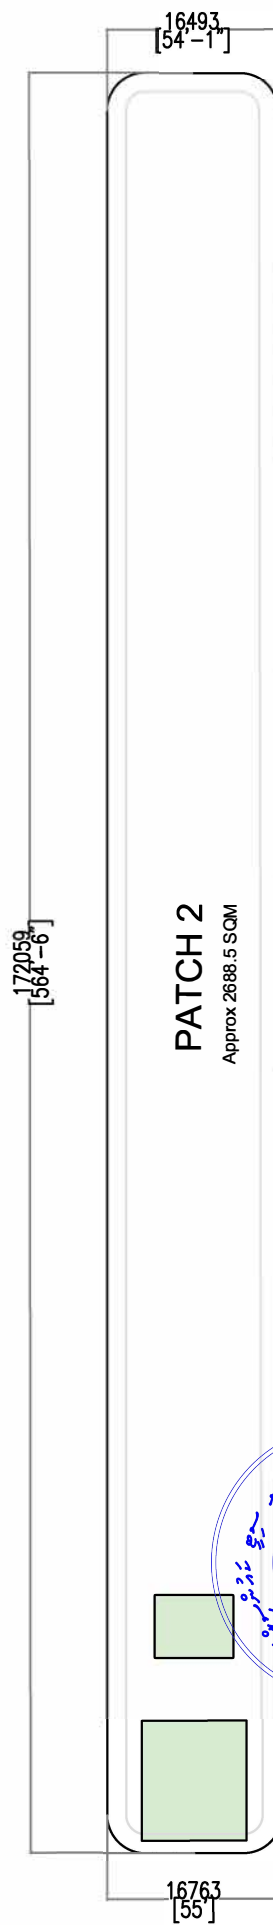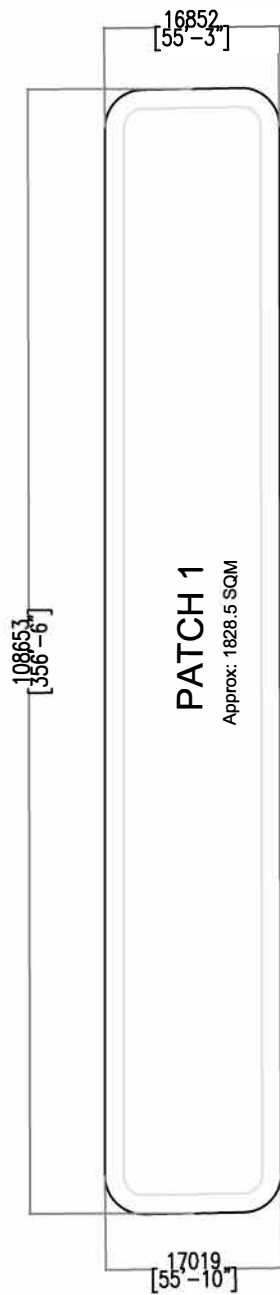


KEY MAP - FEATURE LOCATIONS

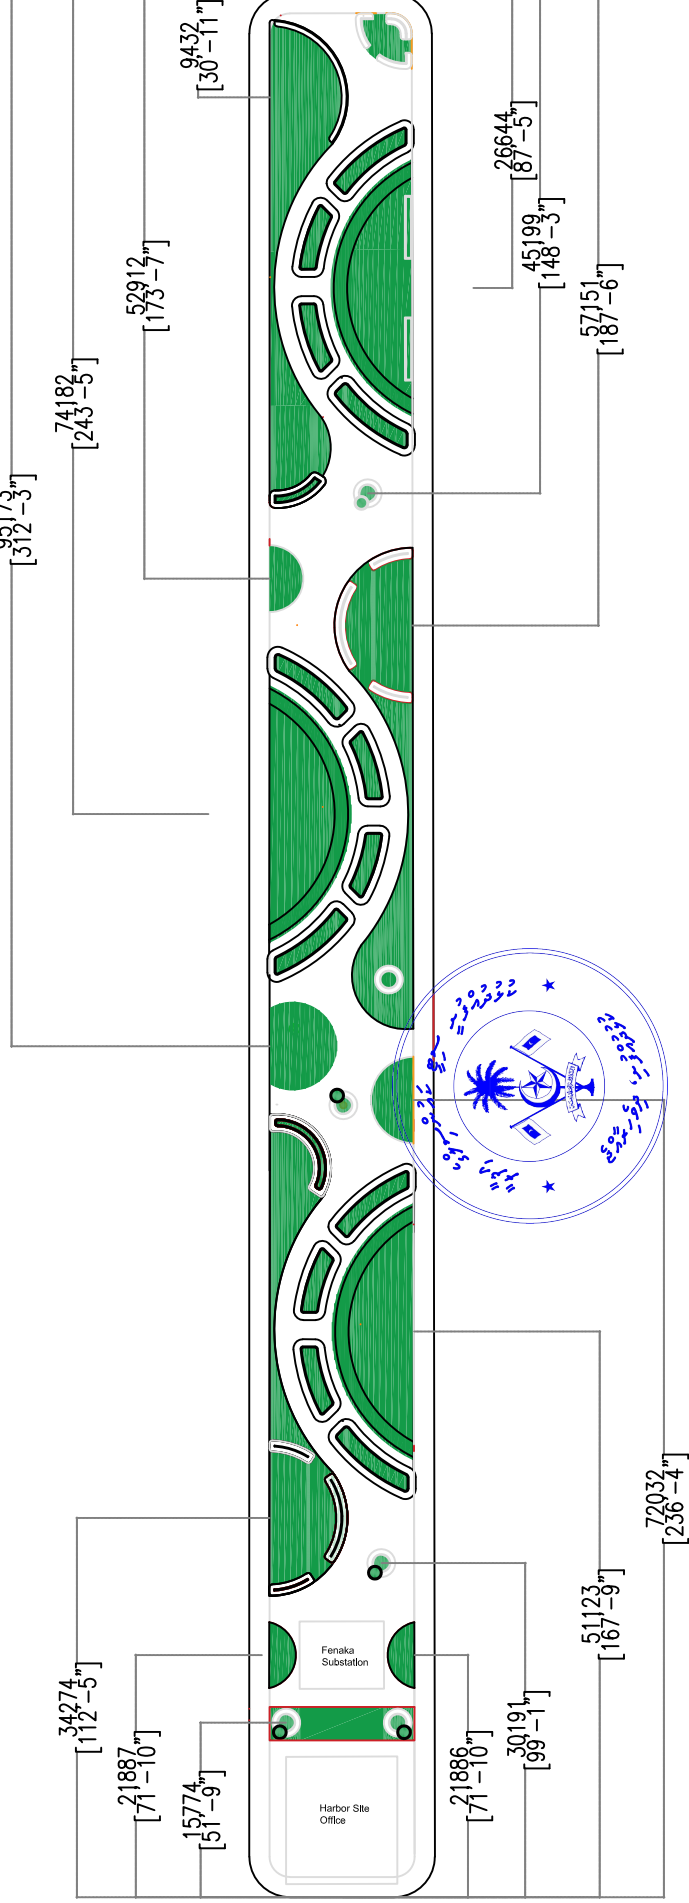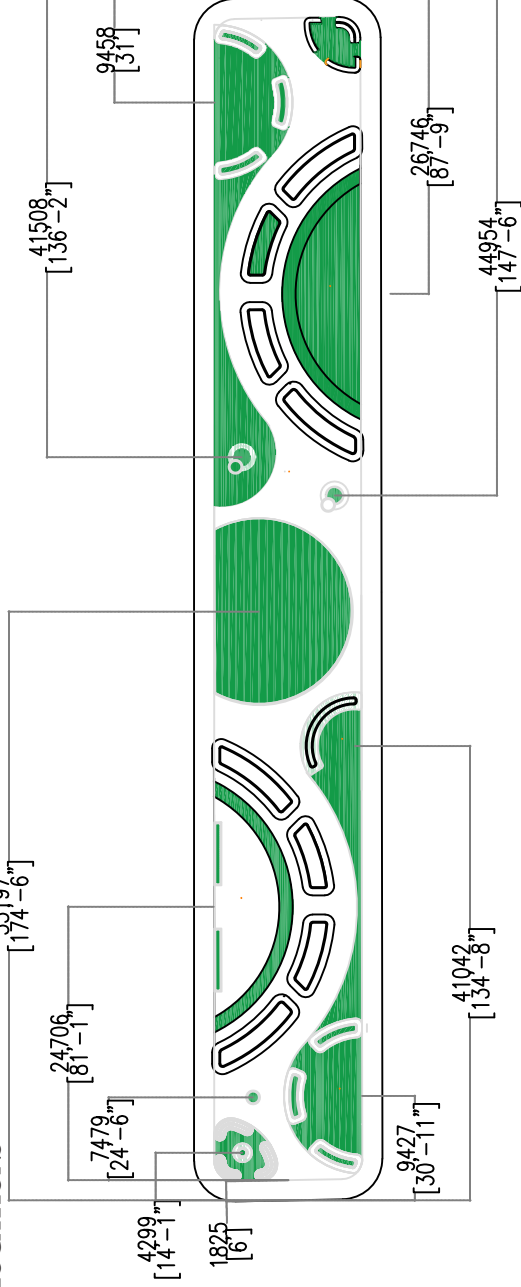


KEYMAP - FEATURE DETAILS

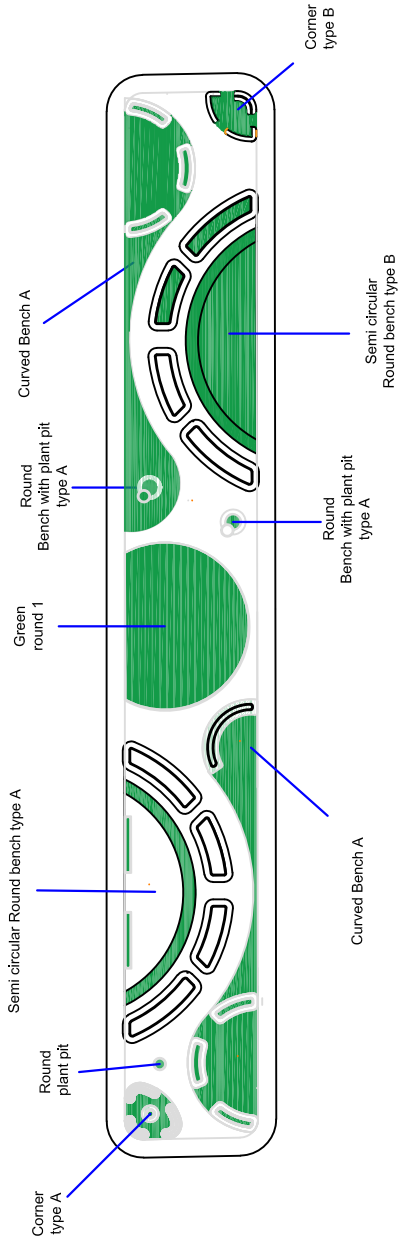

PATCH 1

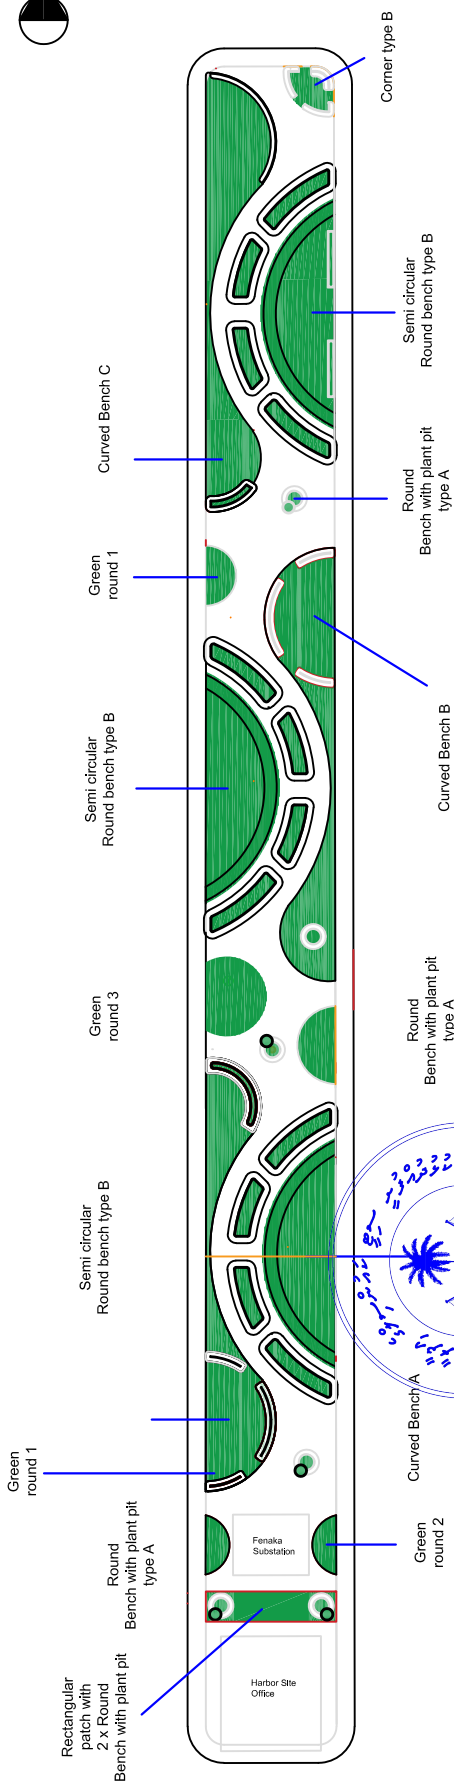


PATCH 2

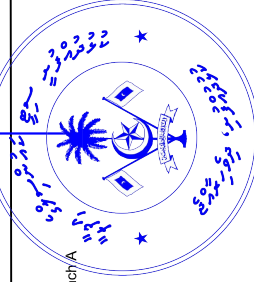


CURVED BENCH AREA

Curved Bench type B

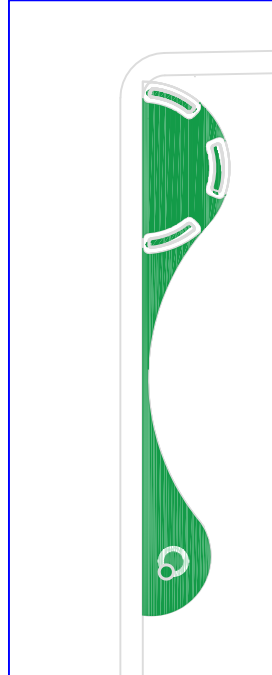


PATCH 1

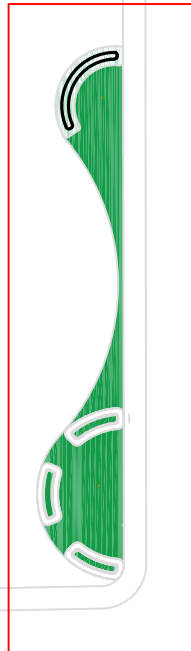


Curved Bench A


Curved Bench E

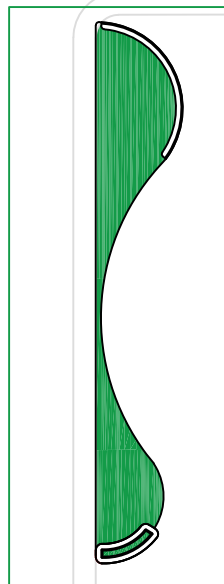


Curved Bench C





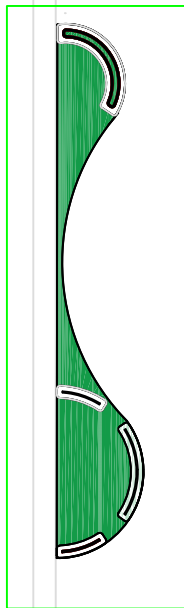


PATCH 2

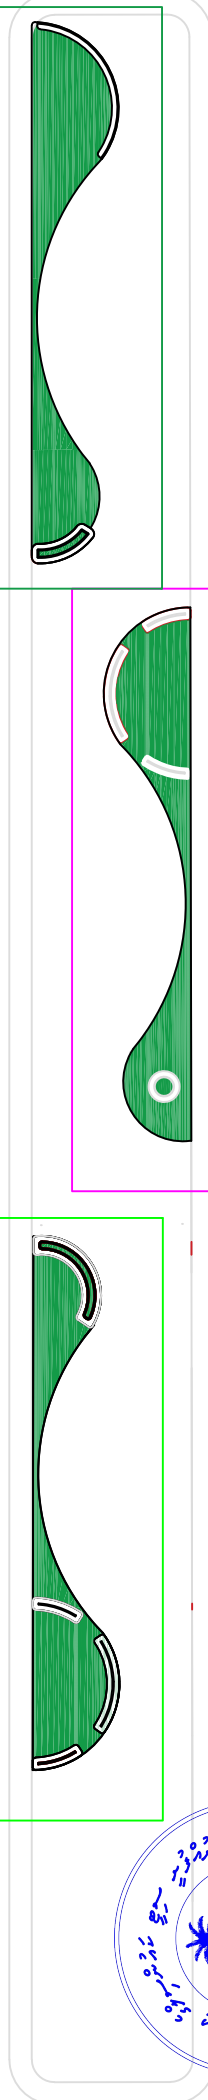


Curved Bench D

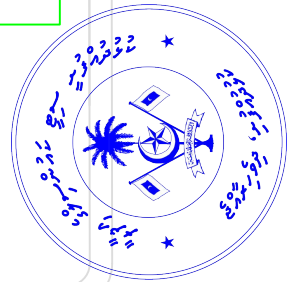


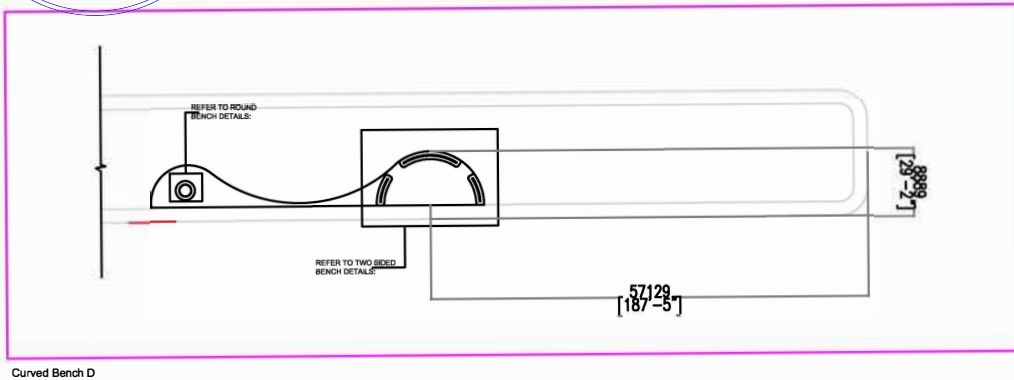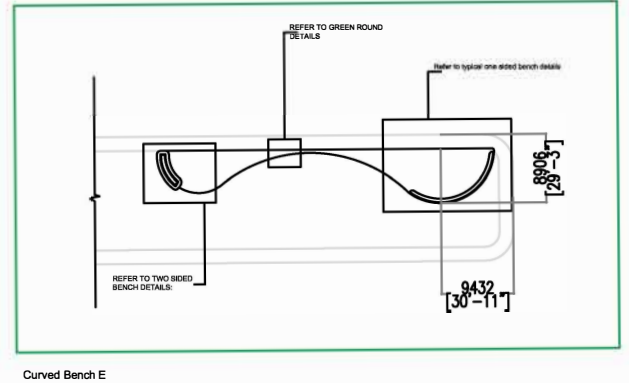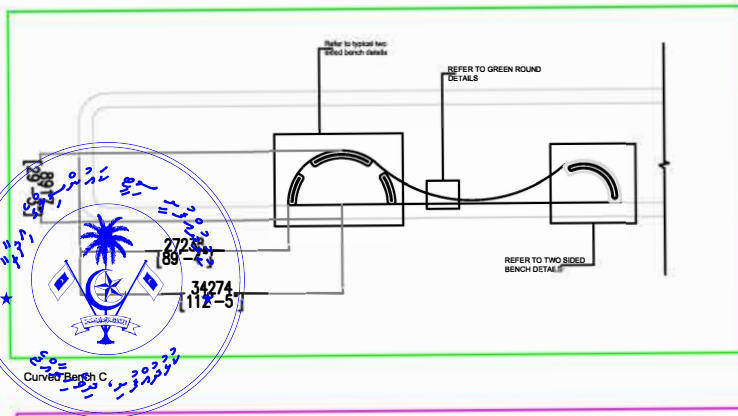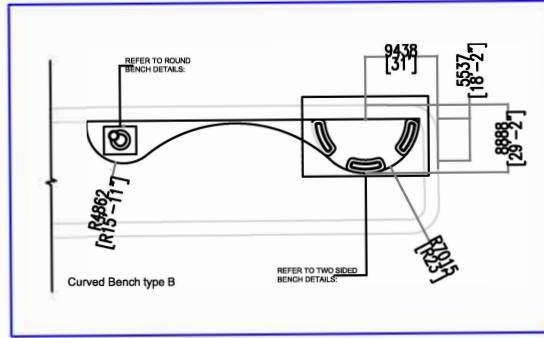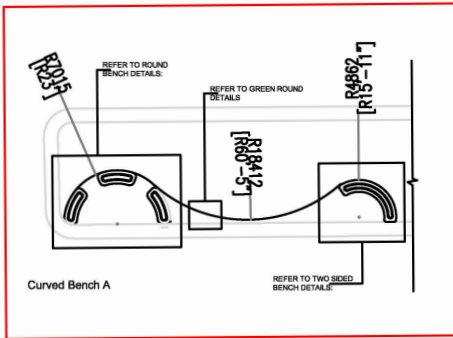


Curved Bench D

SEMI CIRCULAR BENCH PLAN

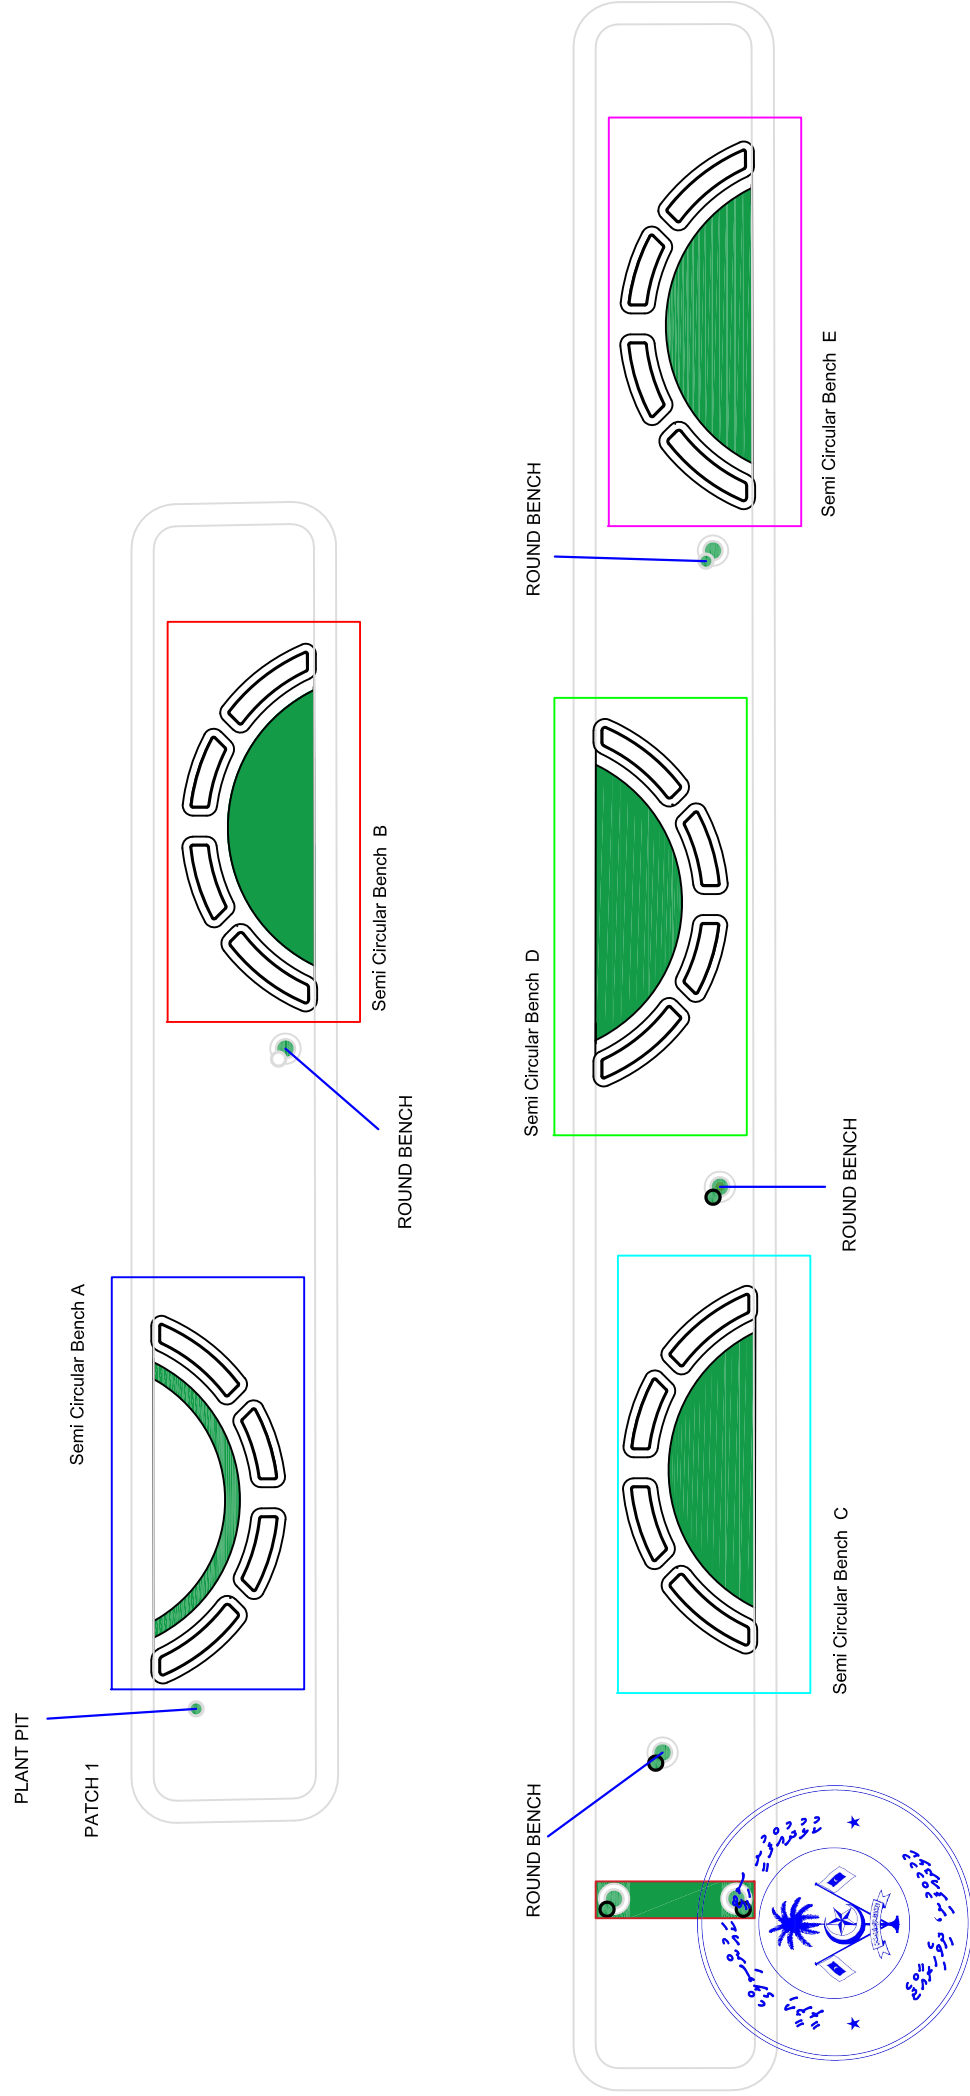


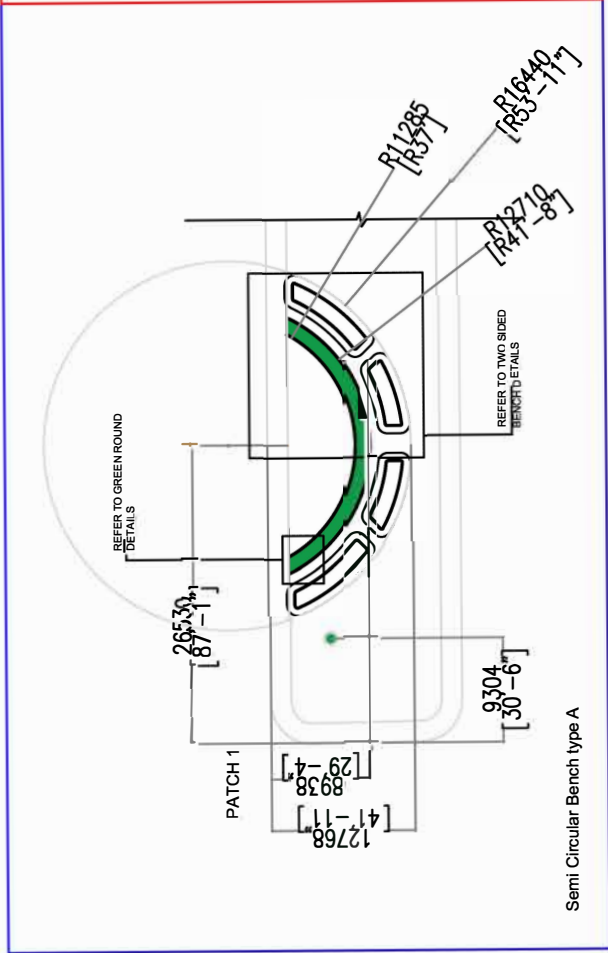


Semi Circular Bench type A

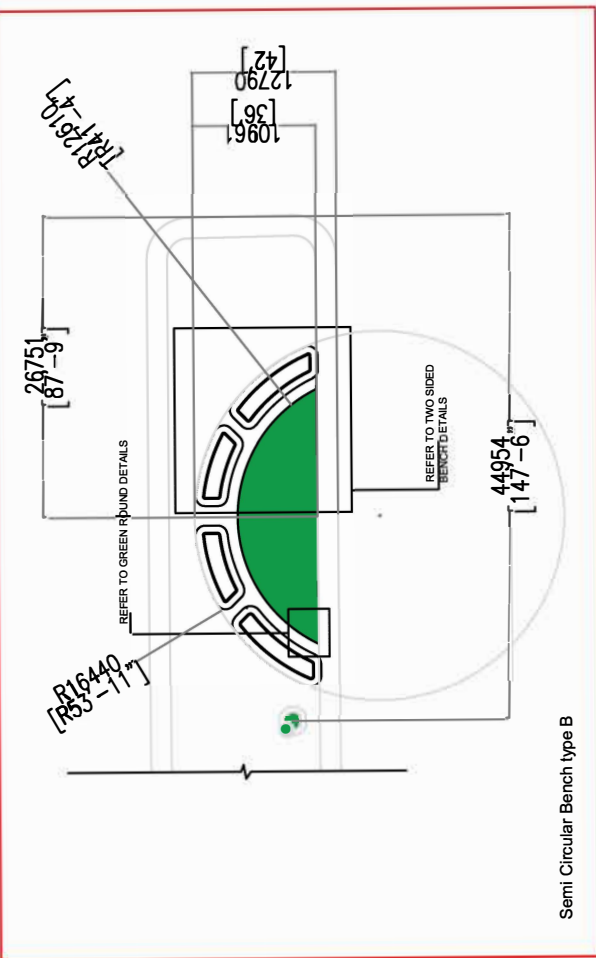


Semi Circular Bench type B

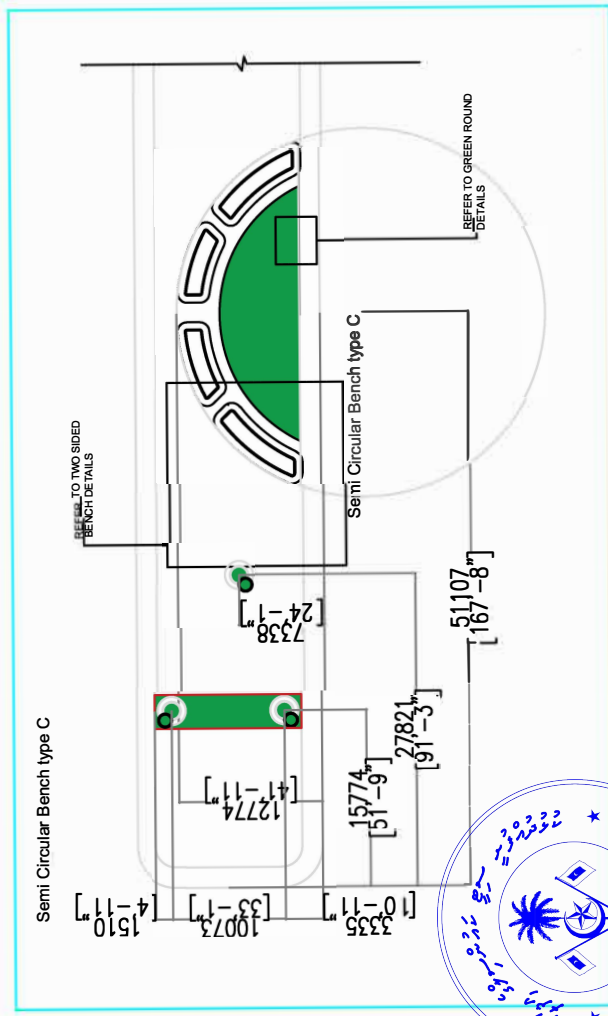


Semi Circular Bench type C

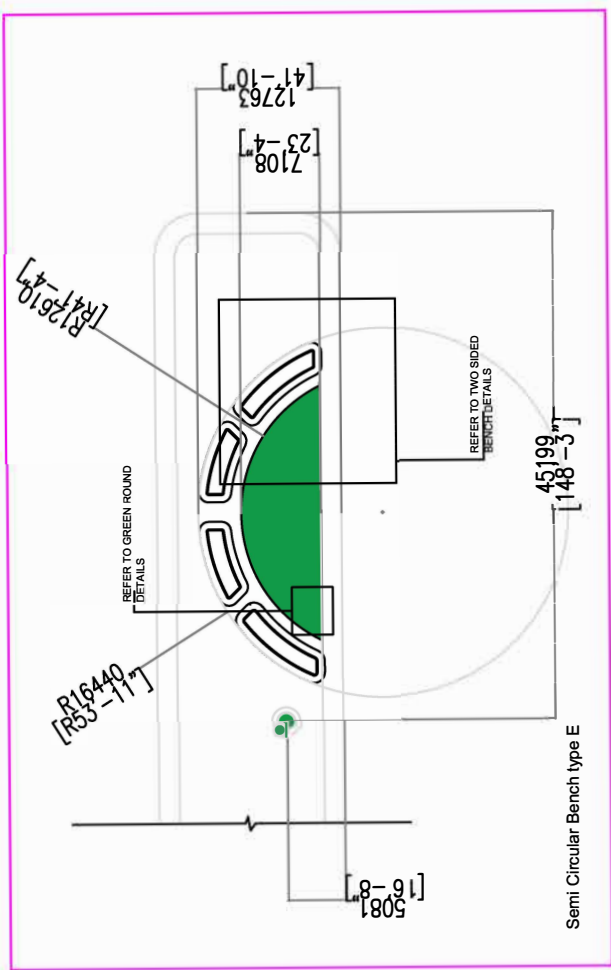



Semi Circular Bench type E

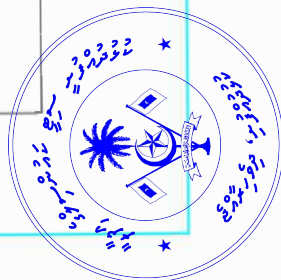

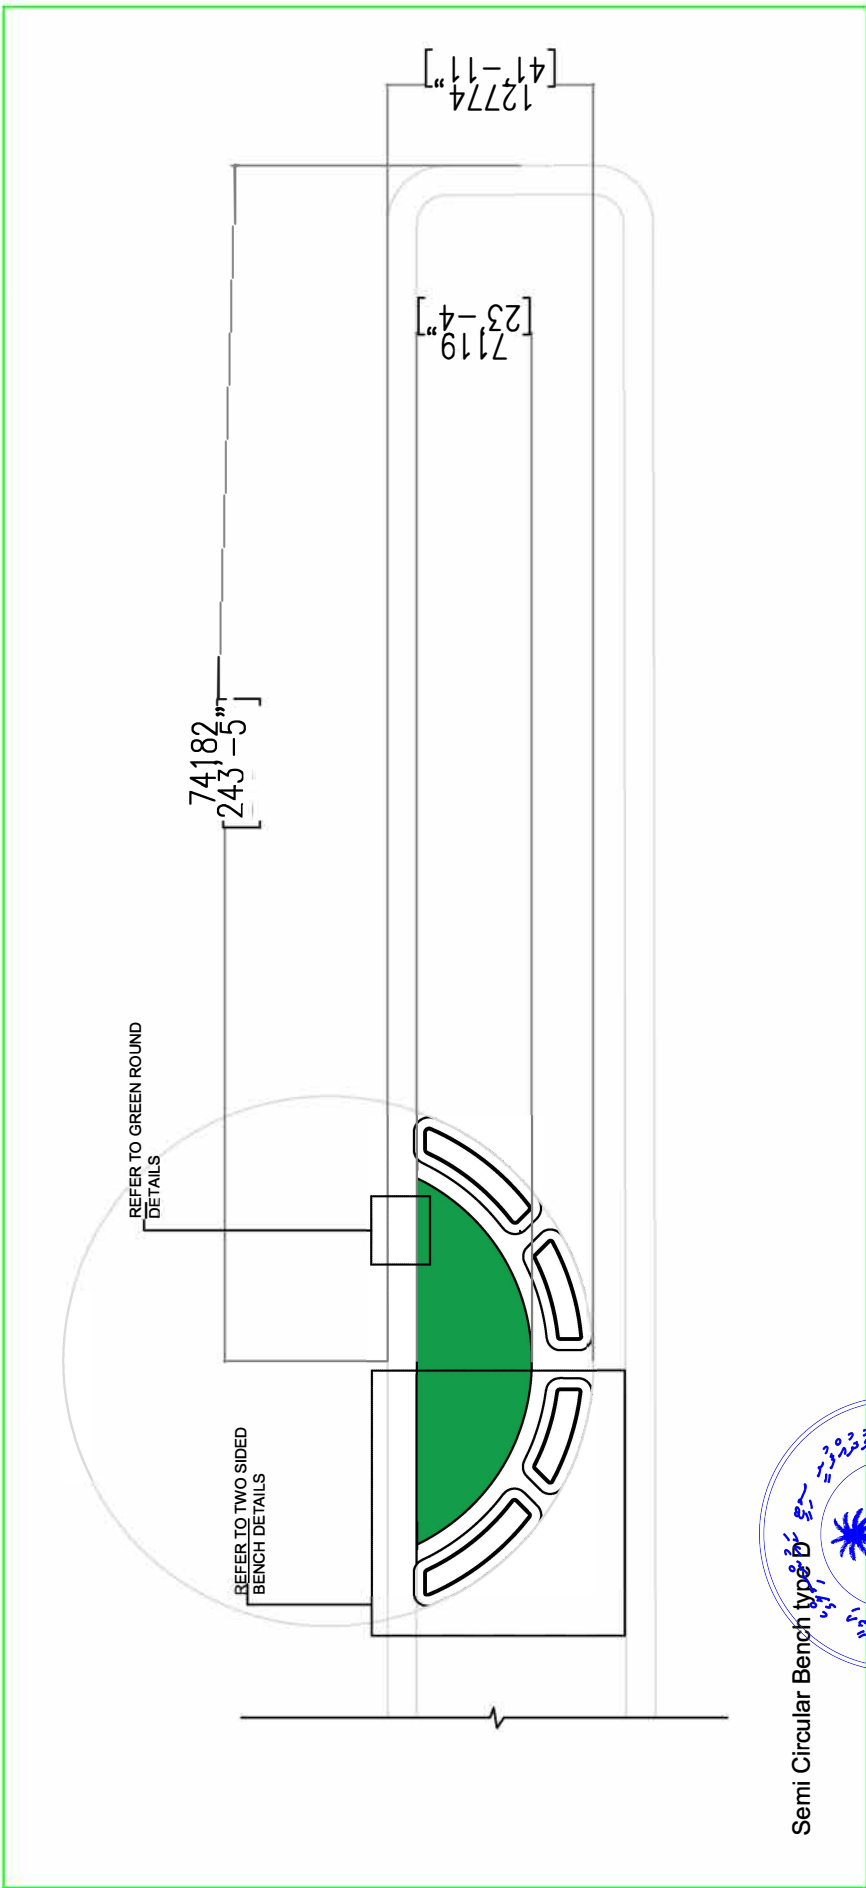


Semi Circular Bench type D

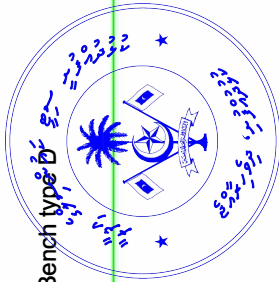


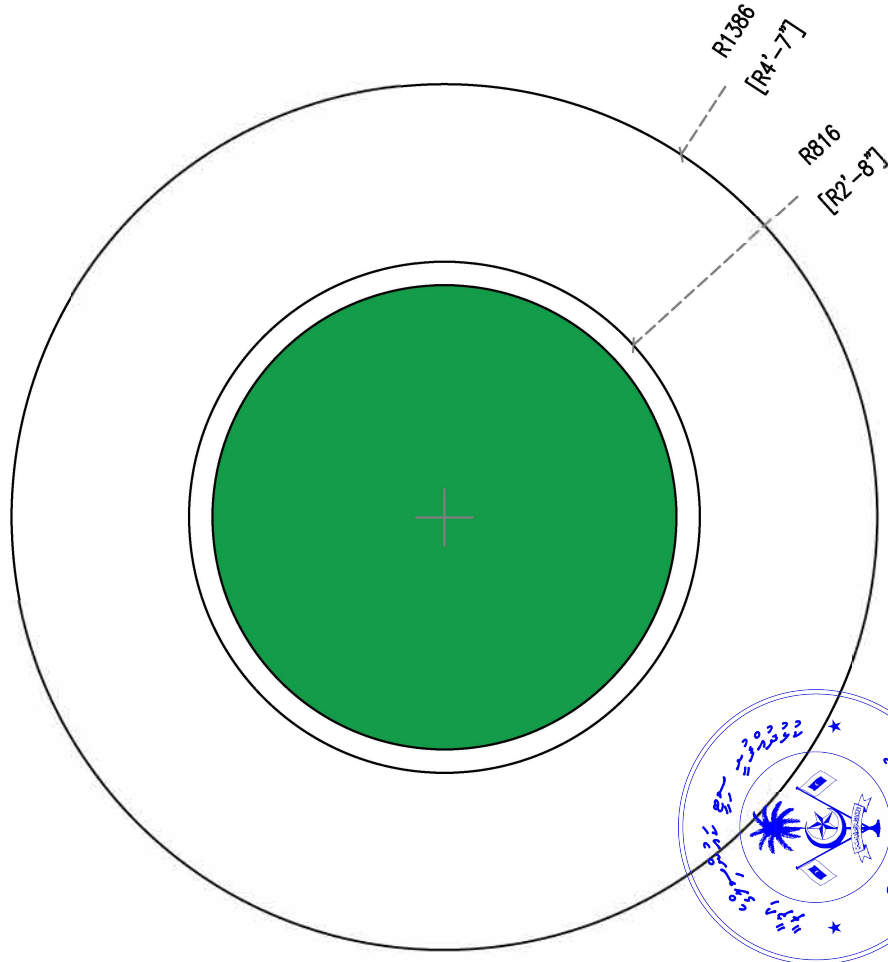


Round Bench Type A

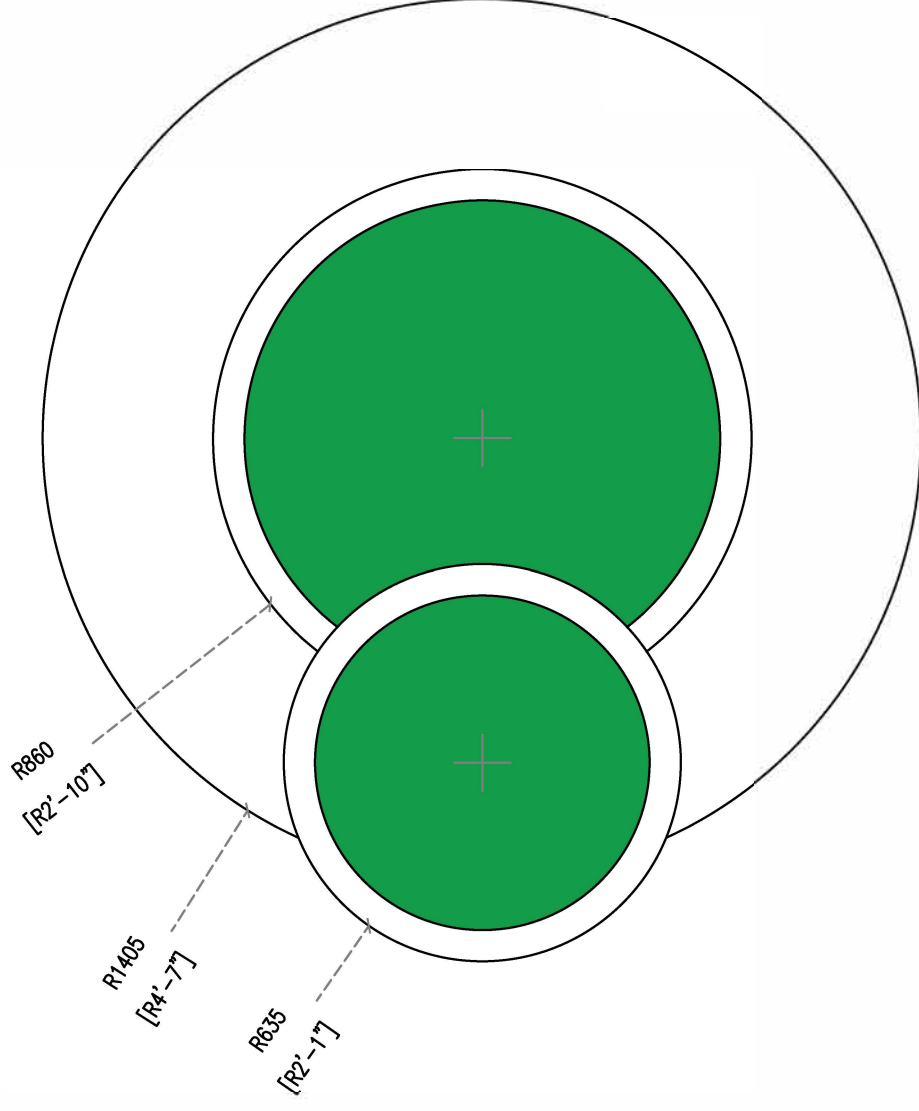



Round Bench Type B

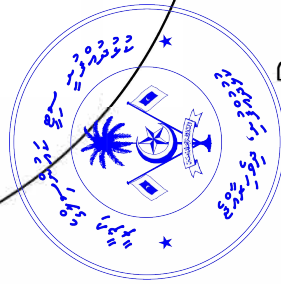

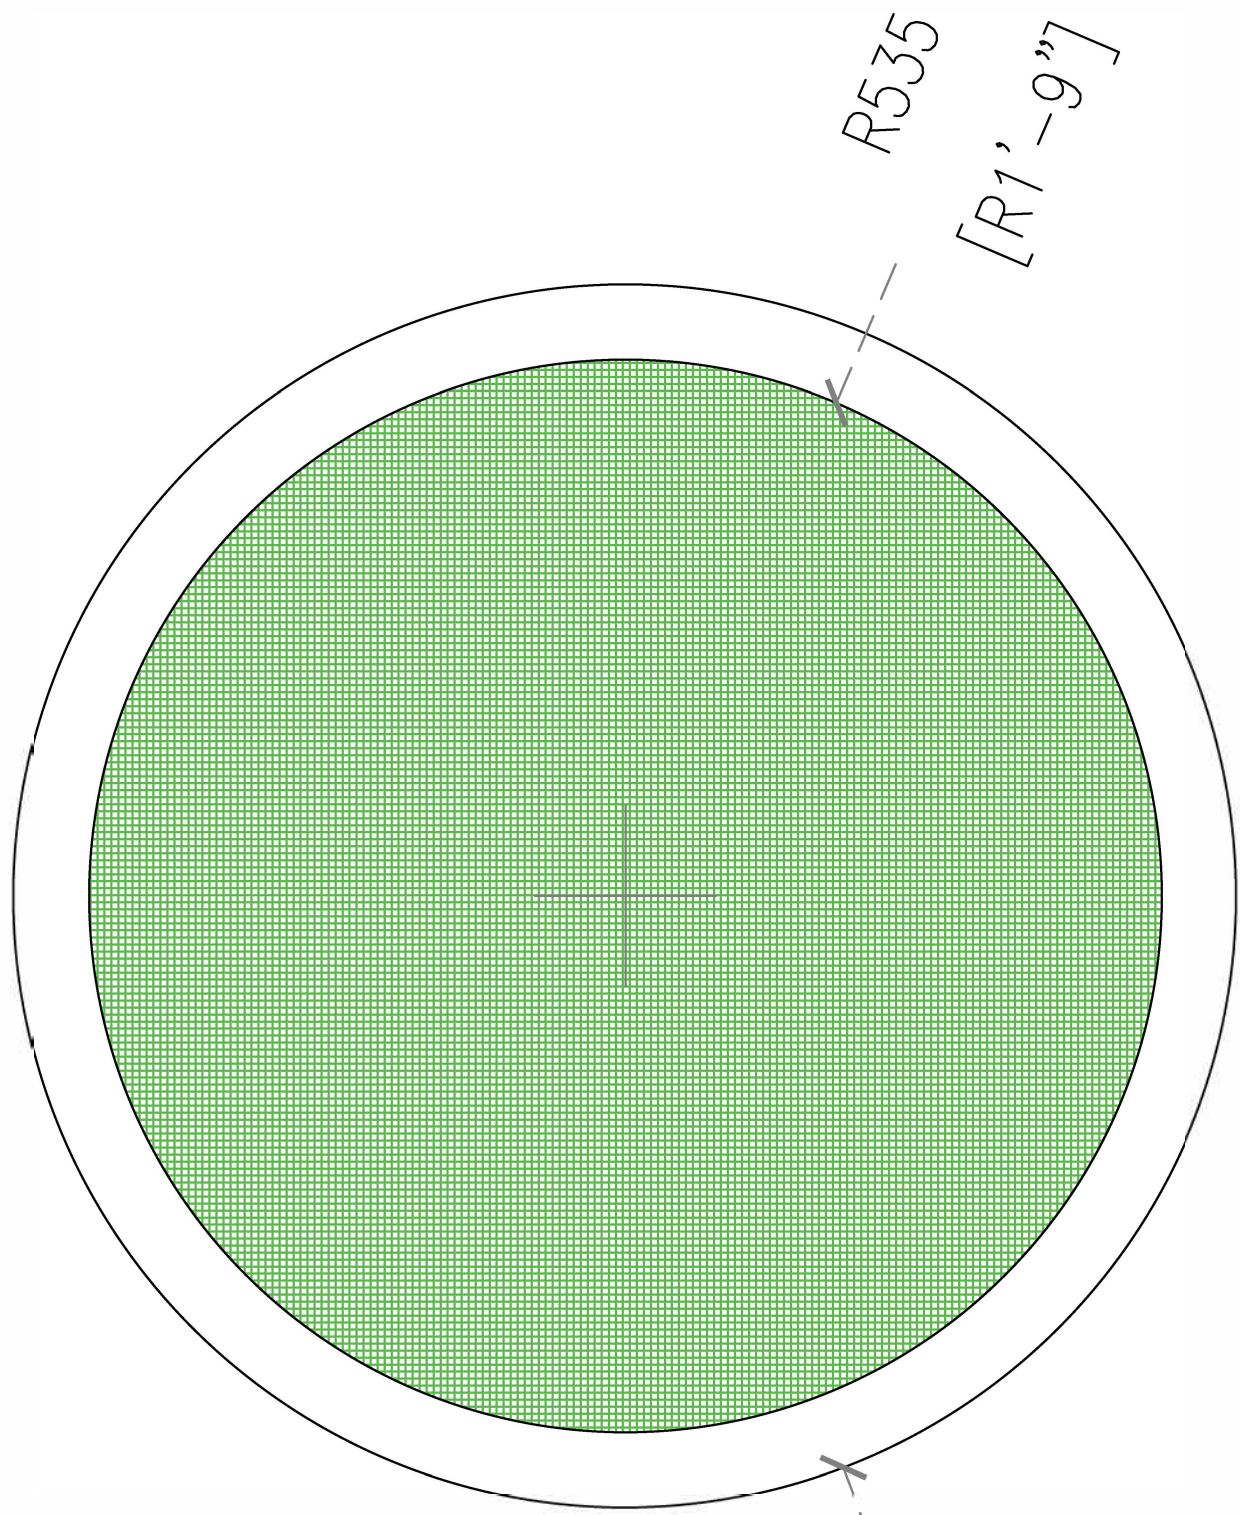


Plant pit

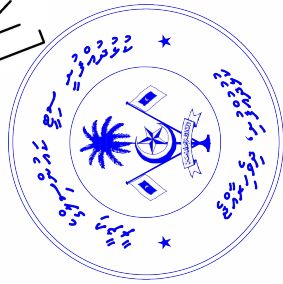


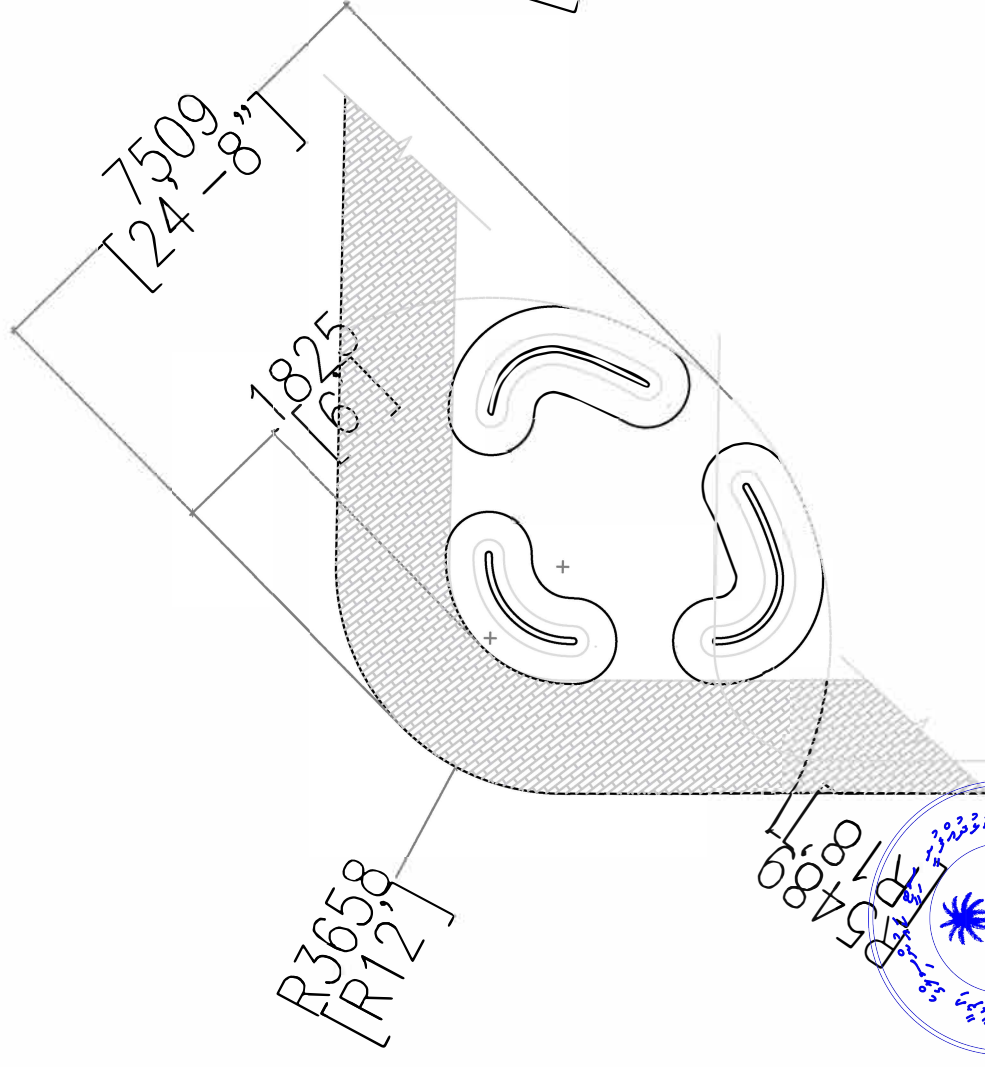


Corner type A

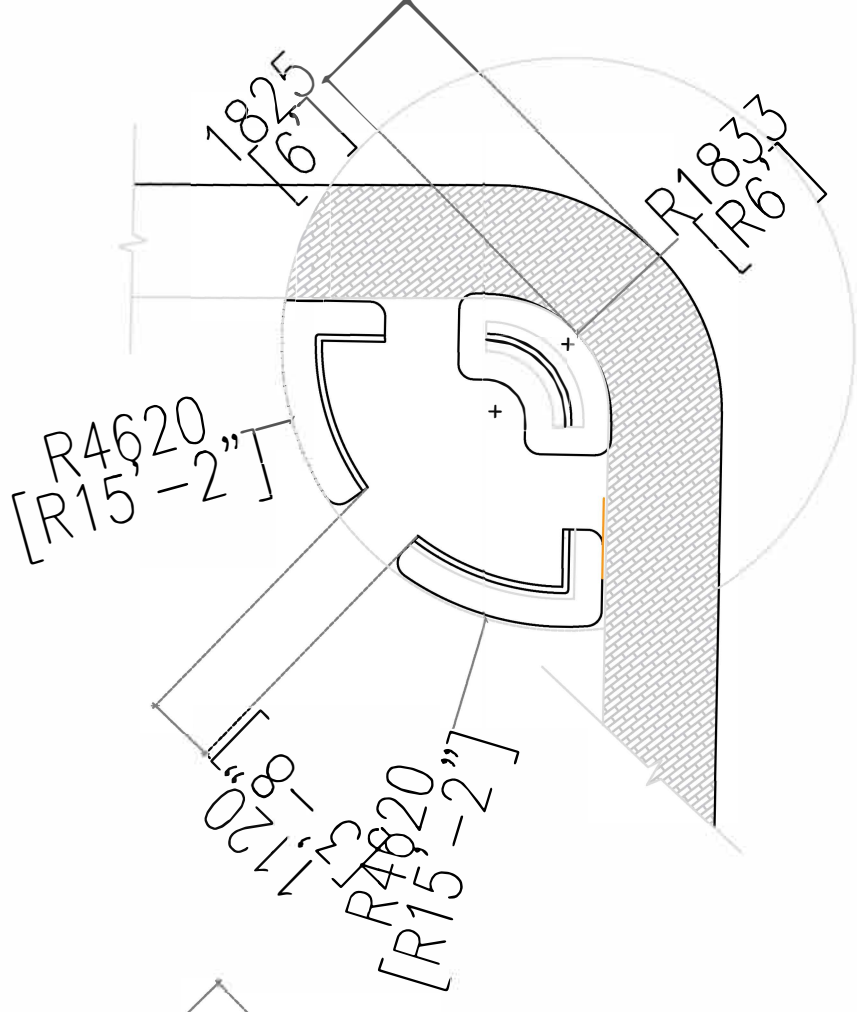


Corner type B

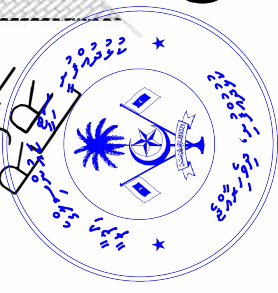

lightpost/socket and water outlet points key plan

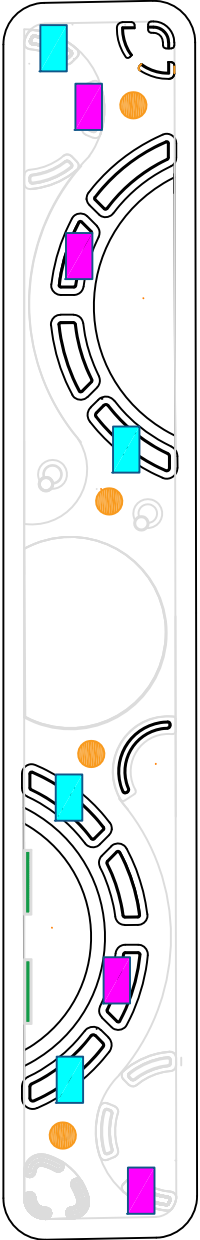

- Water Outlets
- Light posts
- Sockets

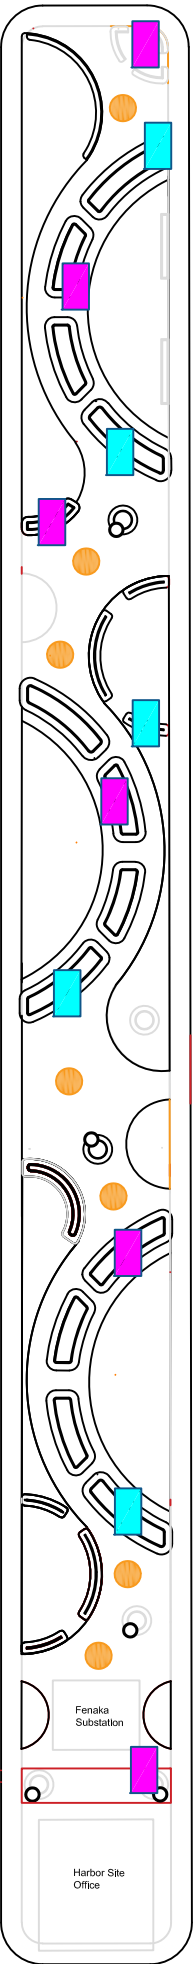

ELECTRICAL PLAN

