



GROUND FLOOR  
 SCALE = 1:100  
 1:50  
 1:200  
 1:1000 0

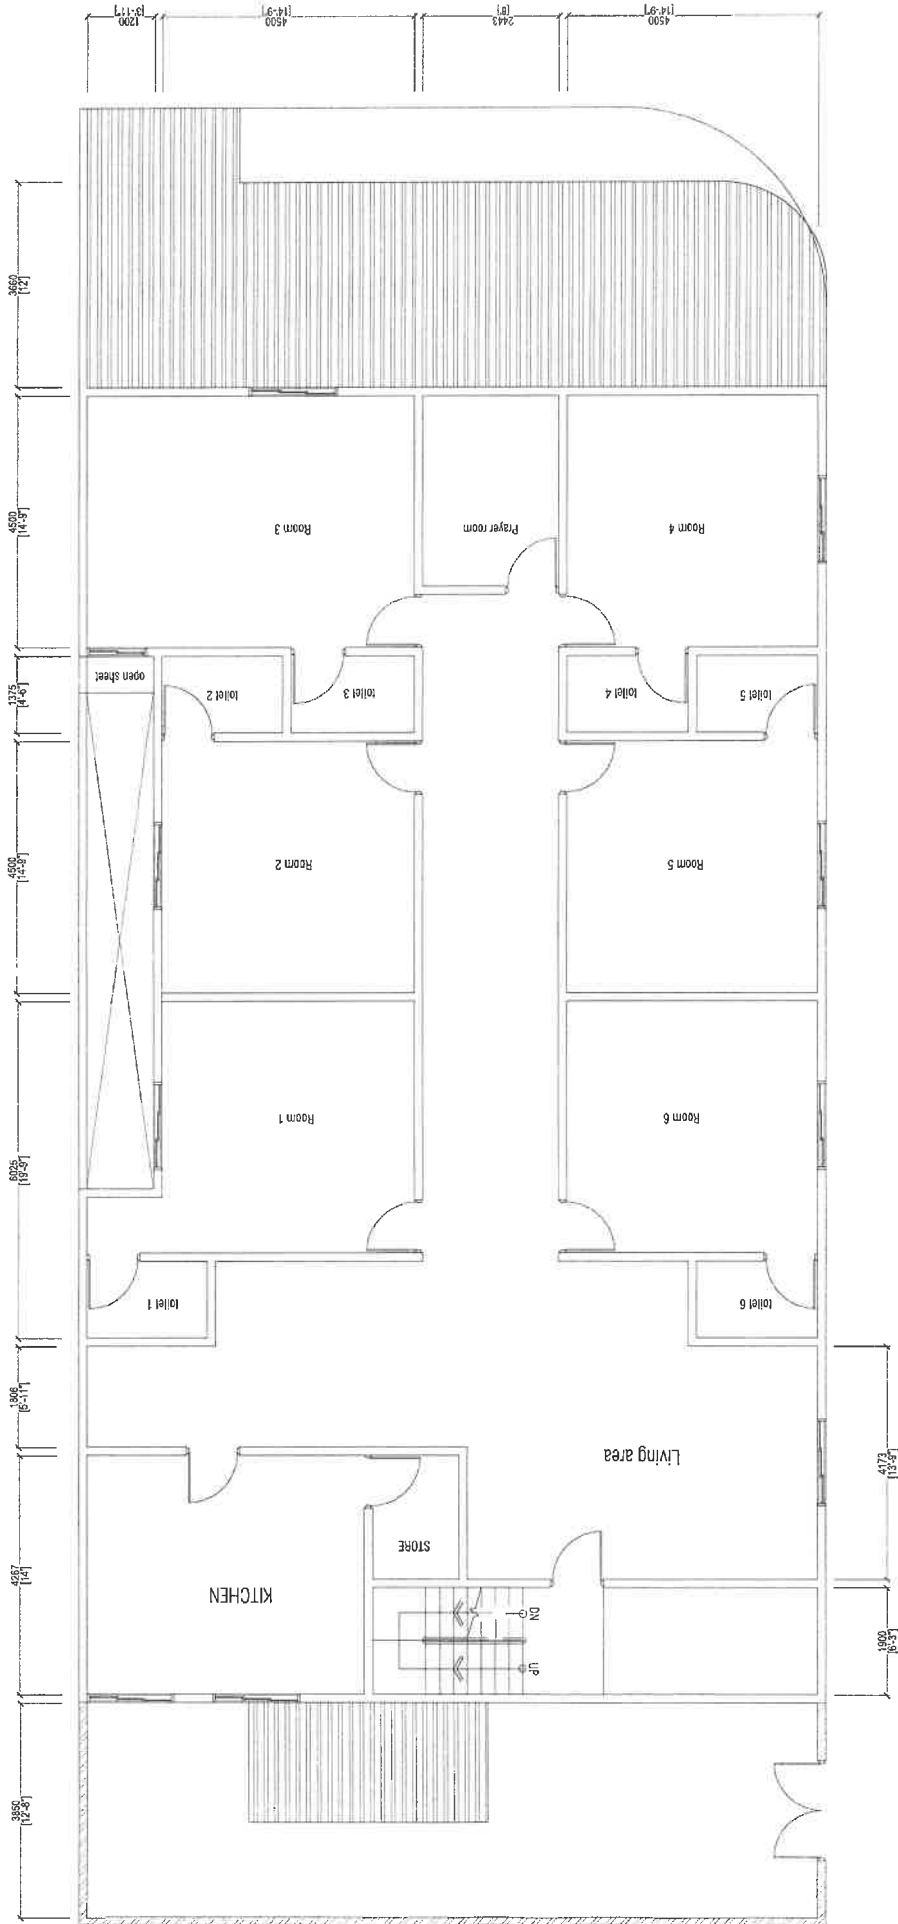

FIRST FLOOR PLAN  
SCALE = 1:100



*[Handwritten signature]*

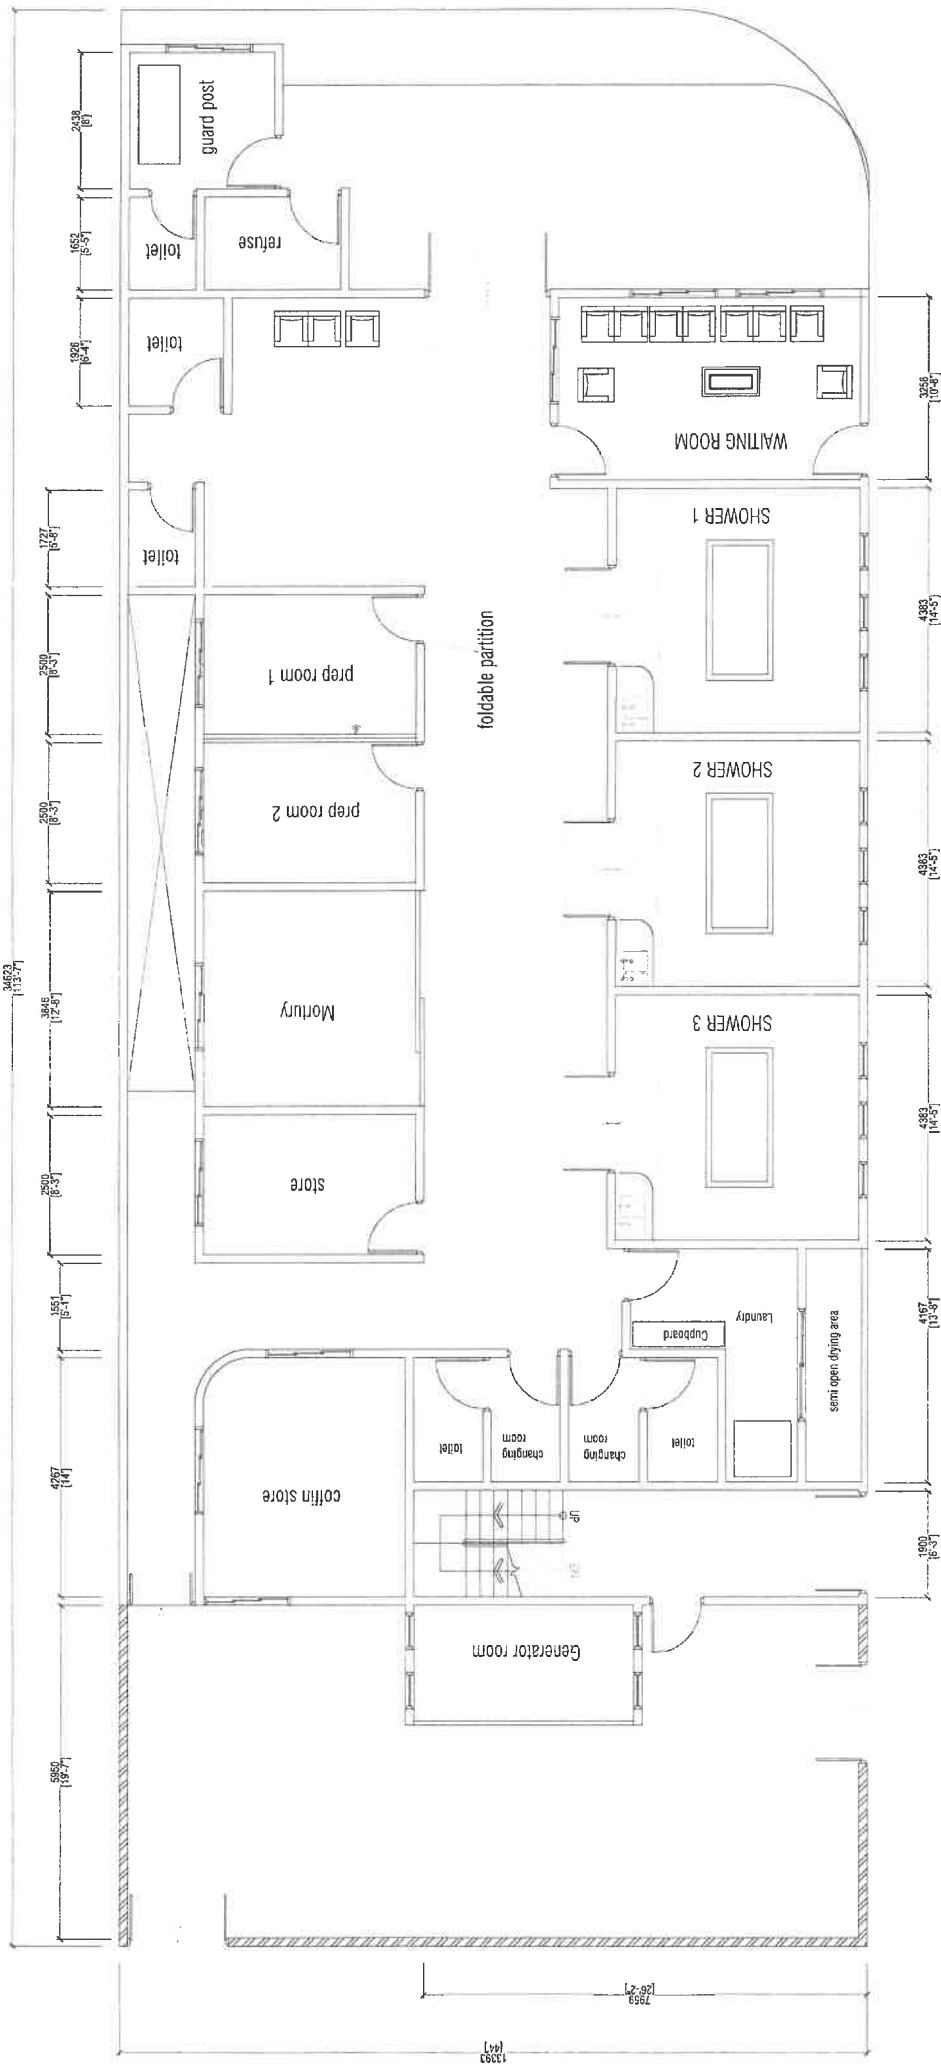

GROUND FLOOR  
 SCALE = 1:100



*[Handwritten signature]*

1283  
 147

793  
 26-27





ROOF PLAN

SCALE = 1:100

