





[illegible]








- [illegible]




REVISED 09.12.2025

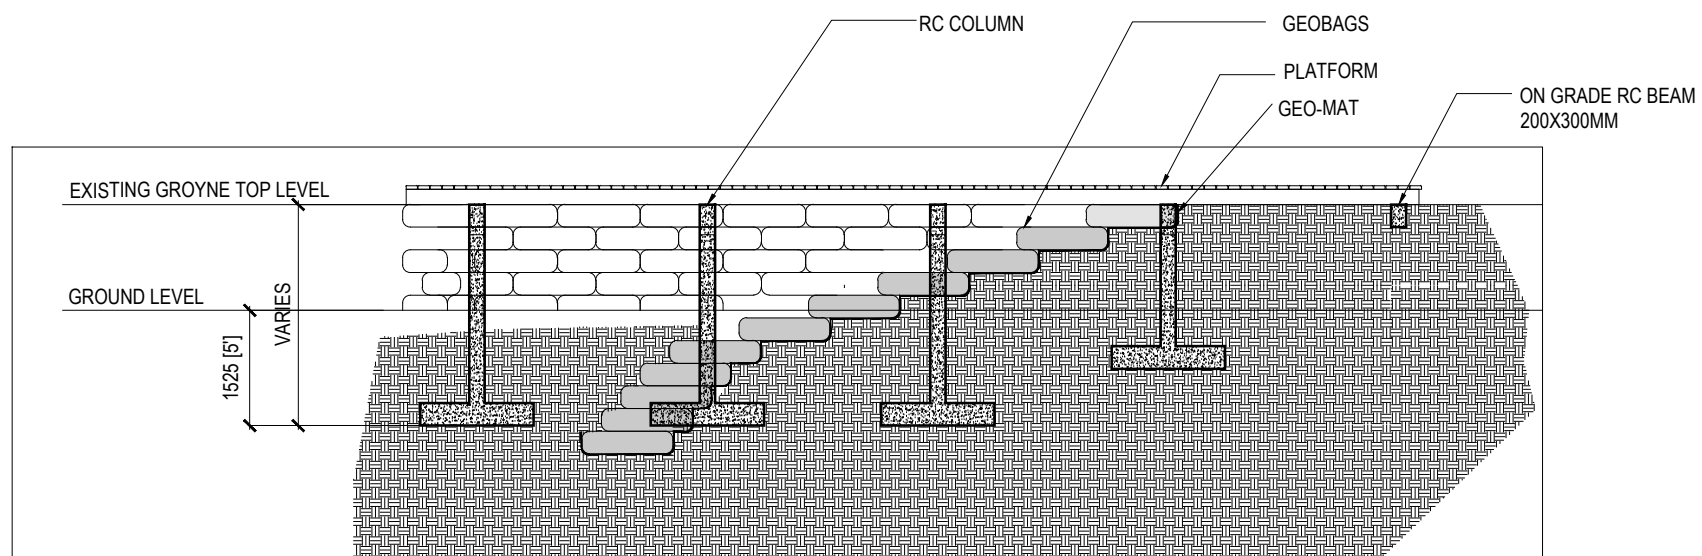


TIMBER PLATFORM/ SHORE PROTECTION AREA SECTION



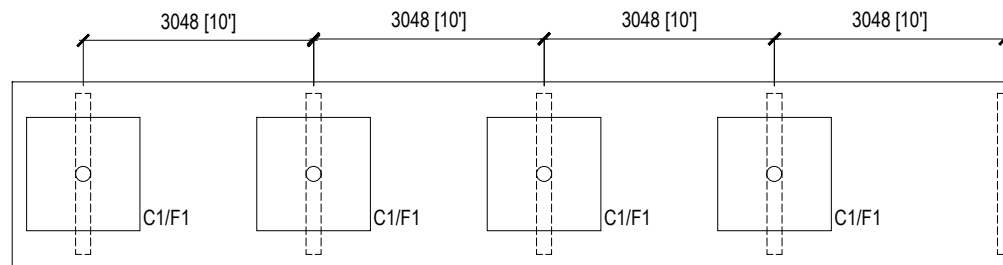


TIMBER PLATFORM- FOUNDATION & BEAM PLAN

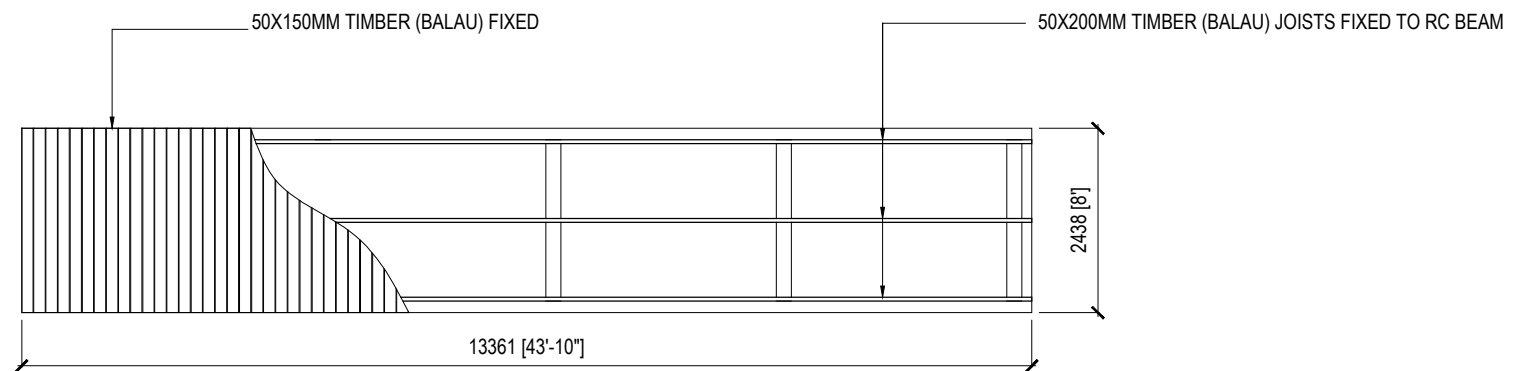


TIMBER PLATFORM-PLAN



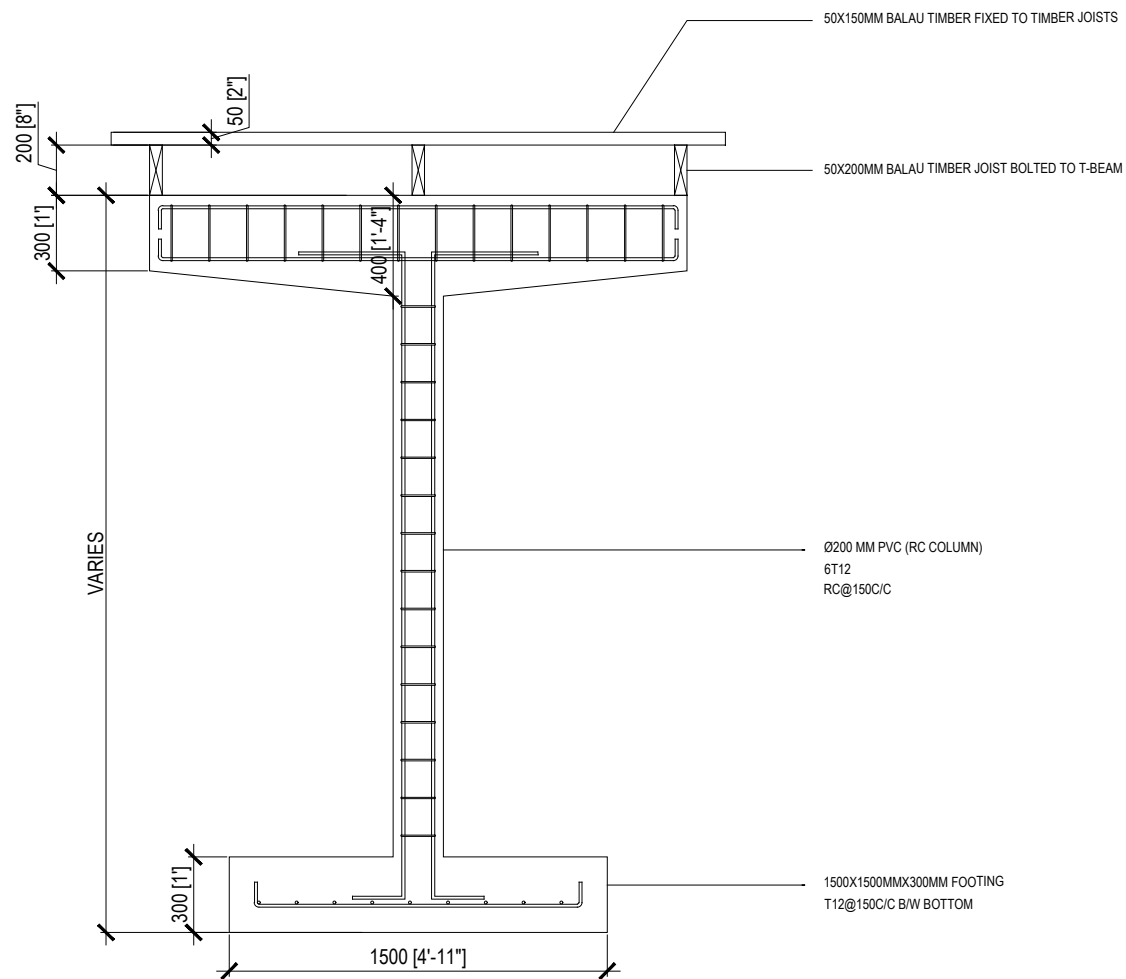


FOUNDATION/COLUMN/BEAM SECTION

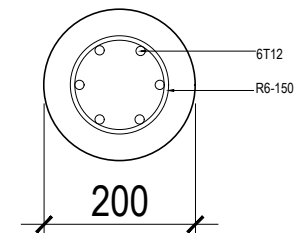

COLUMN C1 DETAIL



REVISED 09.12.2025

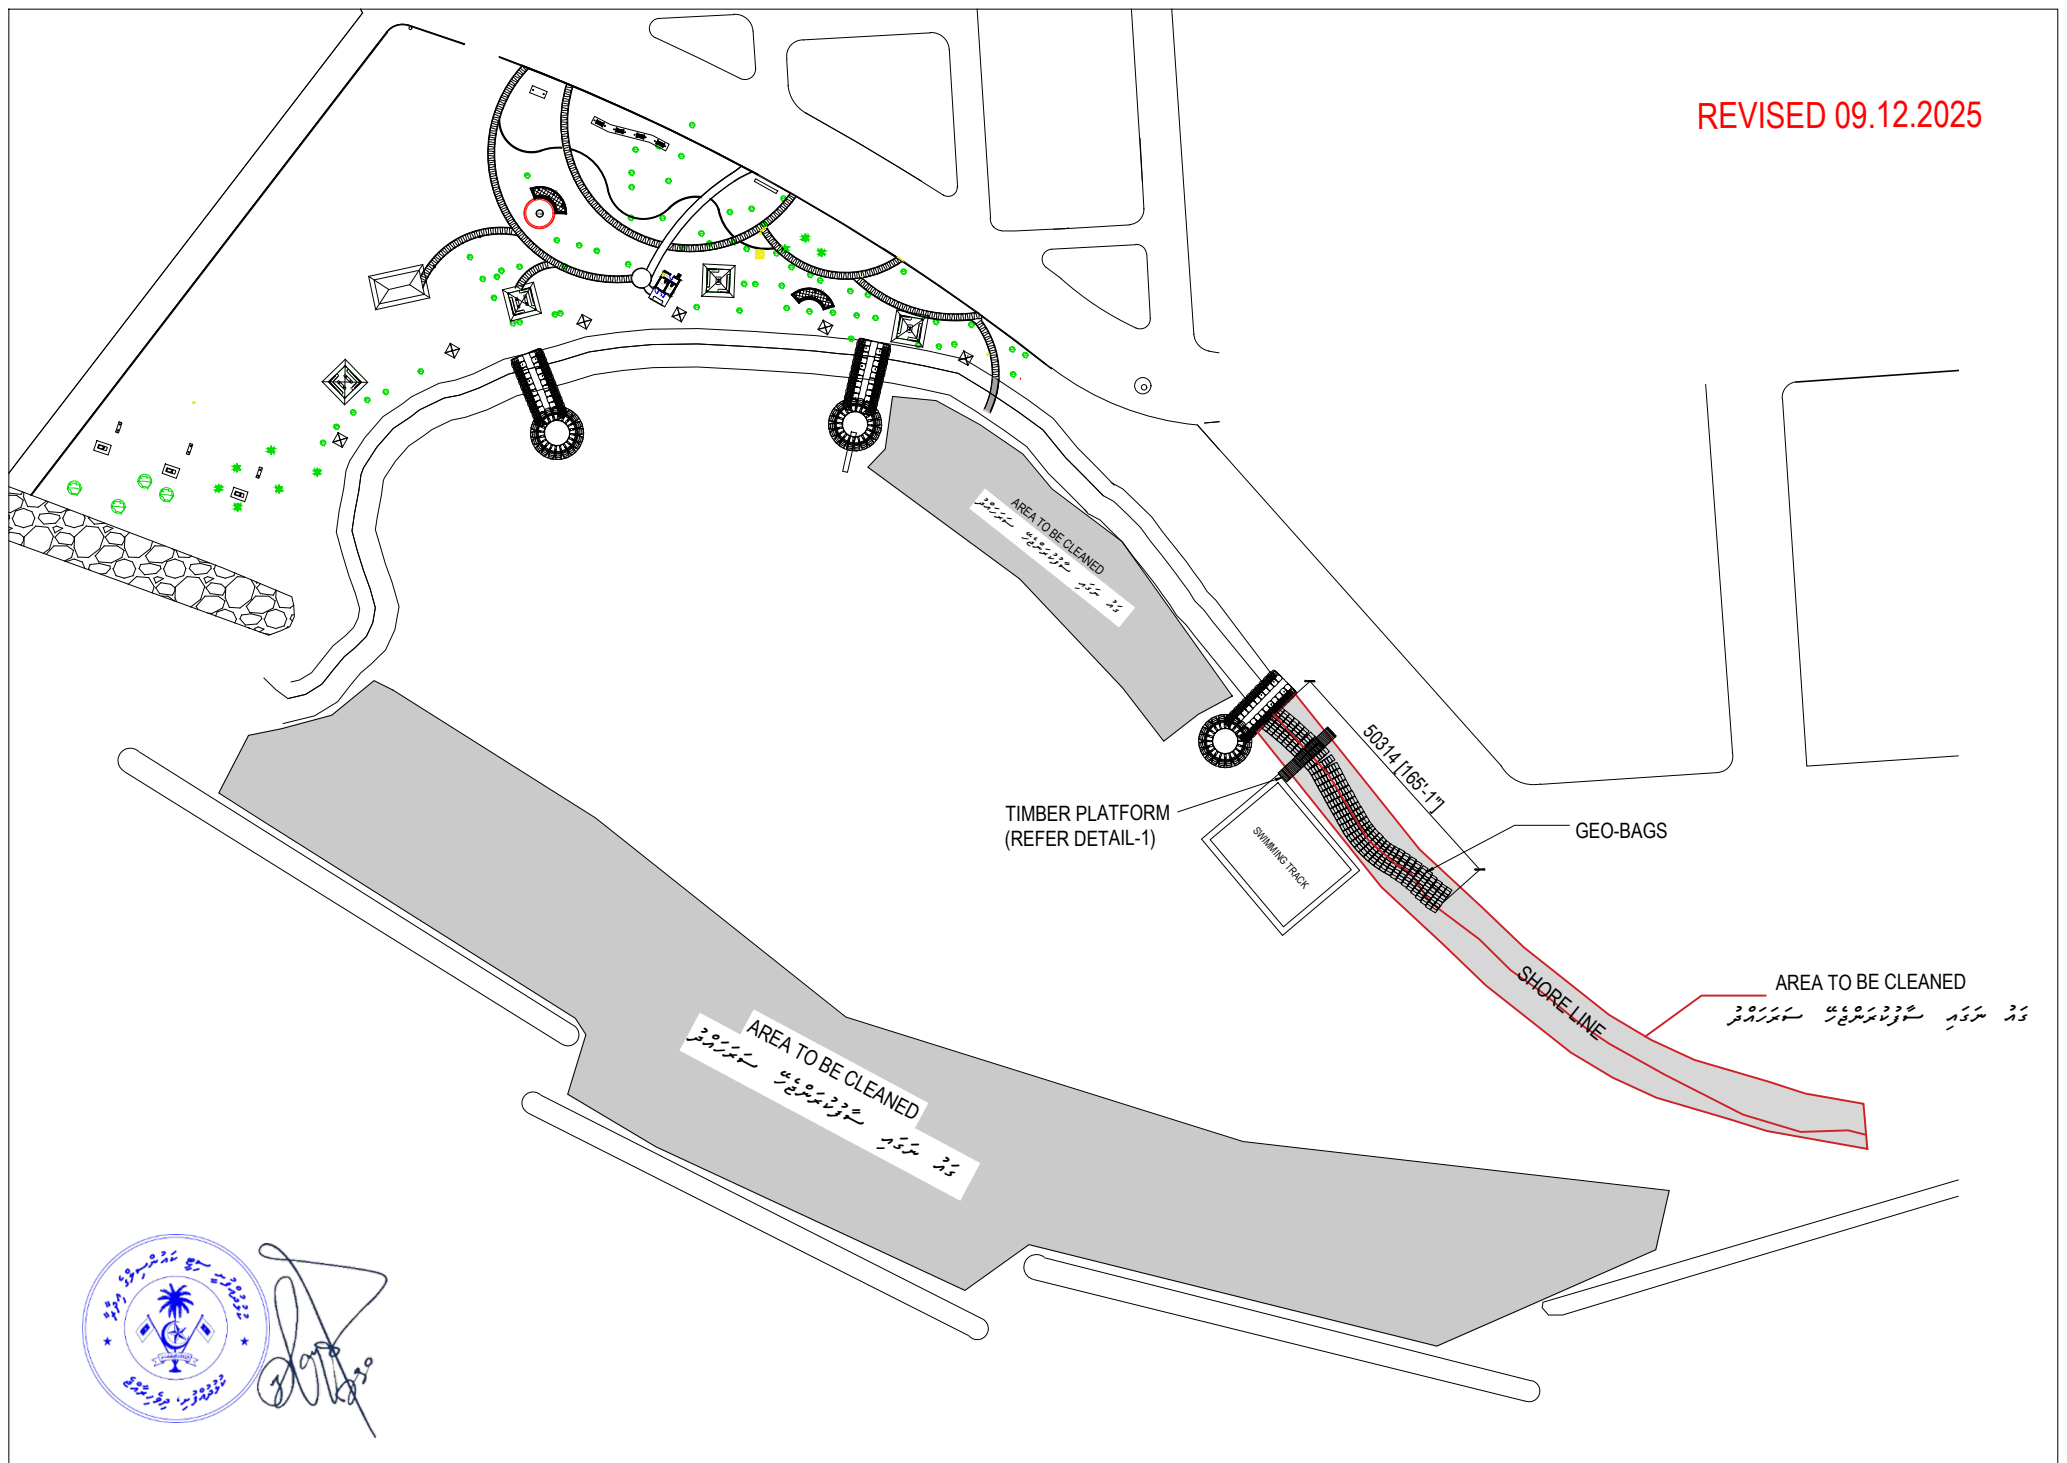

[Handwritten signature]