




REVISED 09.12.2025

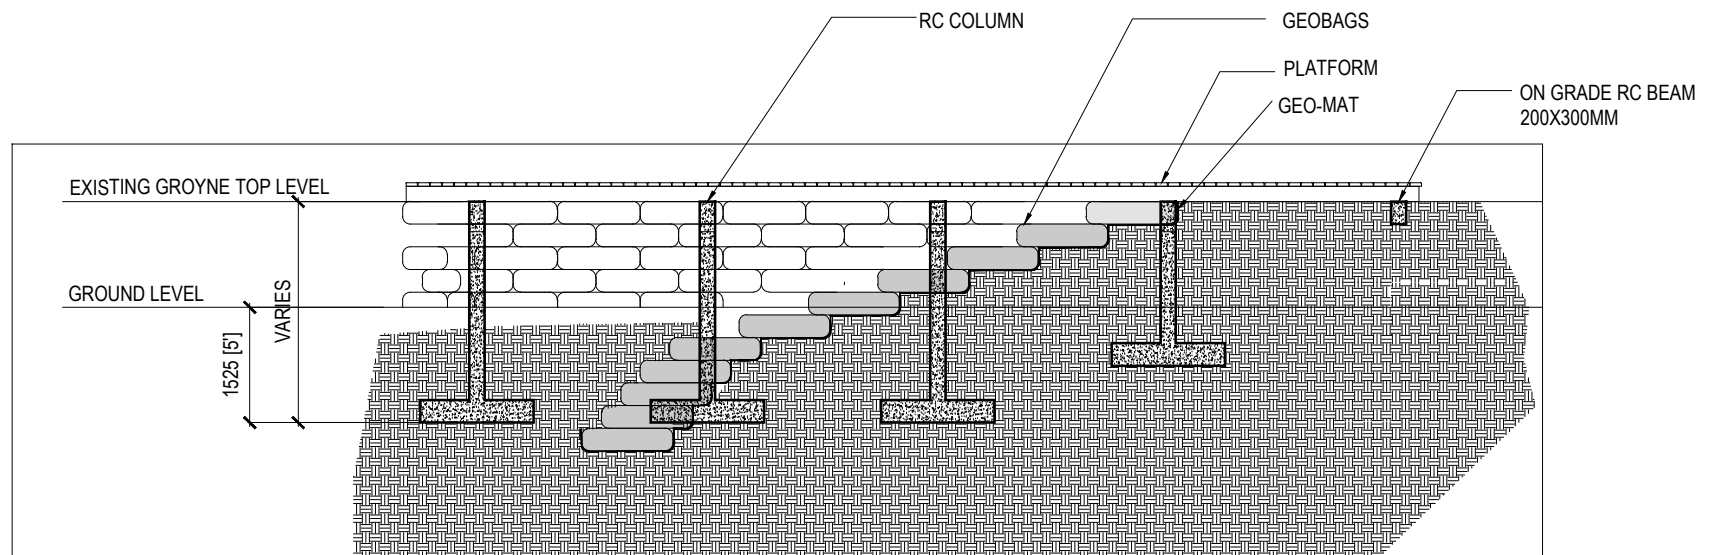


TIMBER PLATFORM/ SHORE PROTECTION AREA SECTION

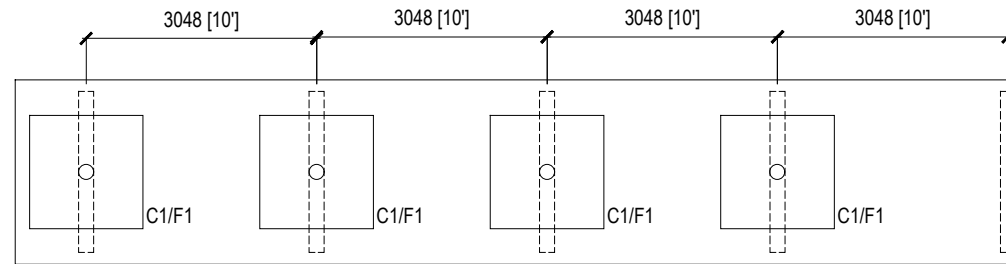


TIMBER PLATFORM- FOUNDATION & BEAM PLAN

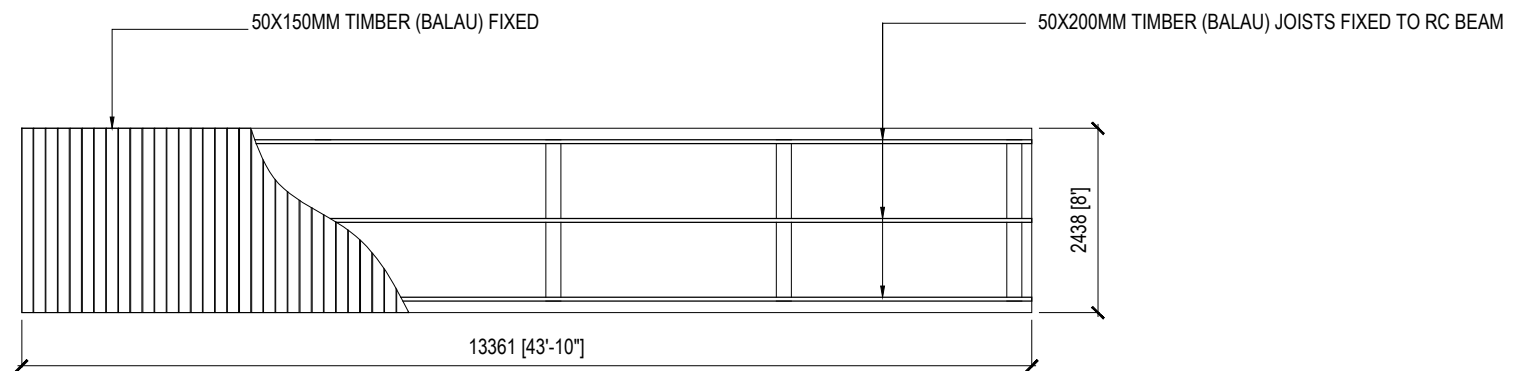

TIMBER PLATFORM-PLAN

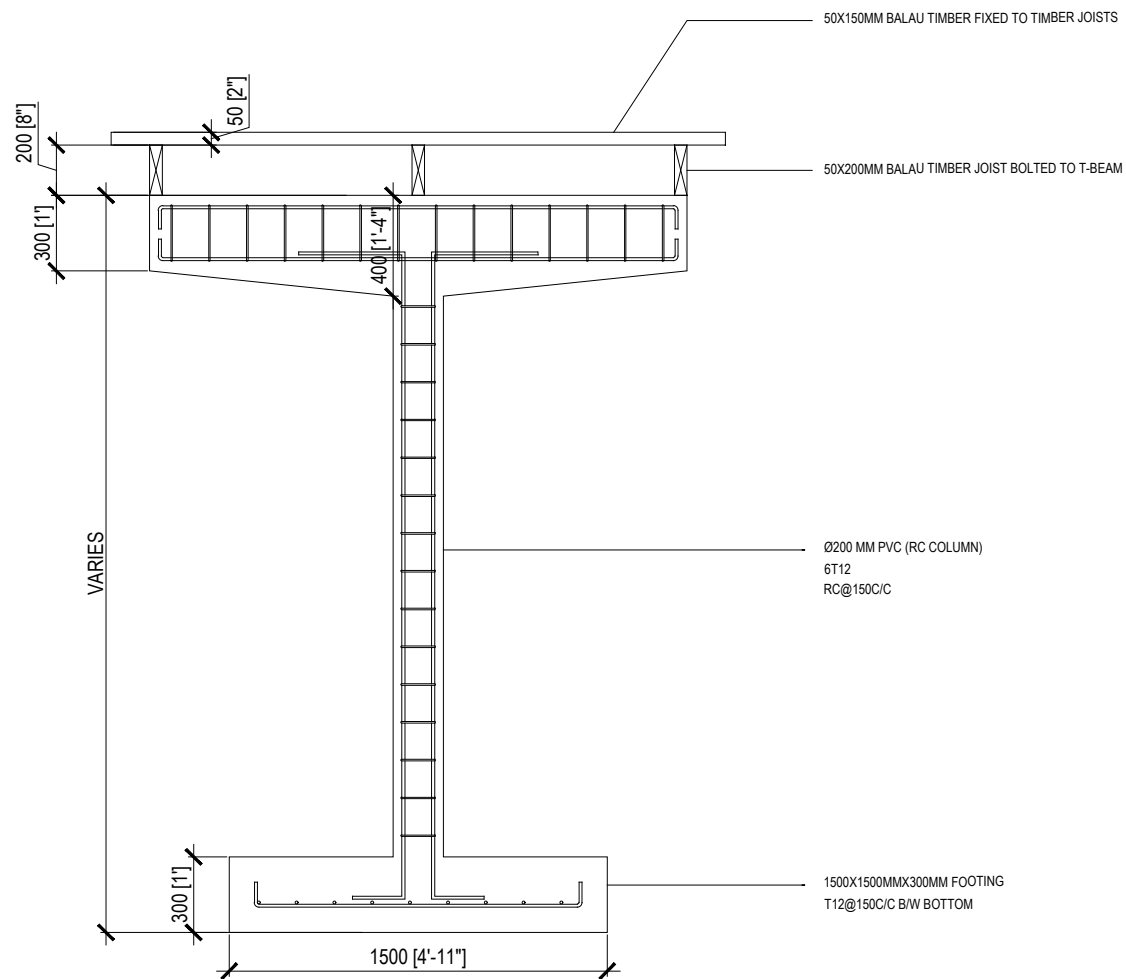

FOUNDATION/COLUMN/BEAM SECTION

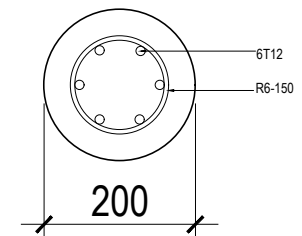

COLUMN C1 DETAIL

REVISED 09.12.2025

