




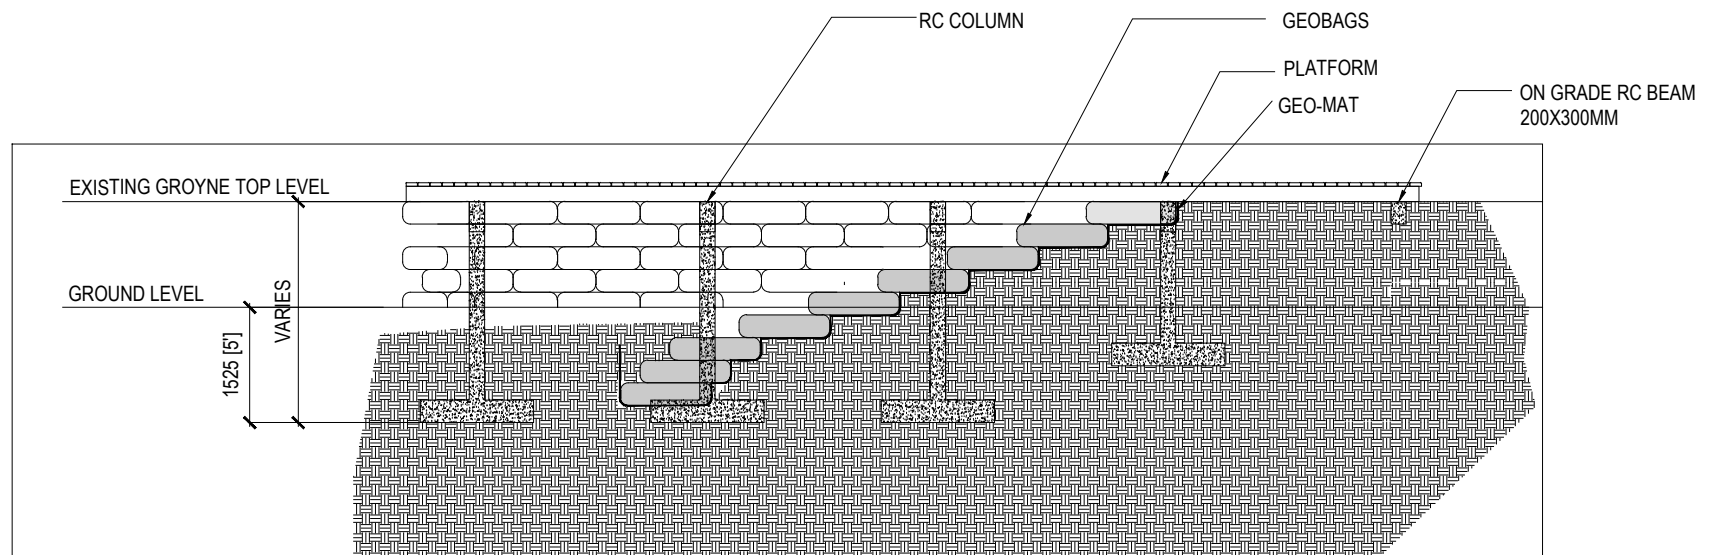


TIMBER PLATFORM/ SHORE PROTECTION AREA SECTION

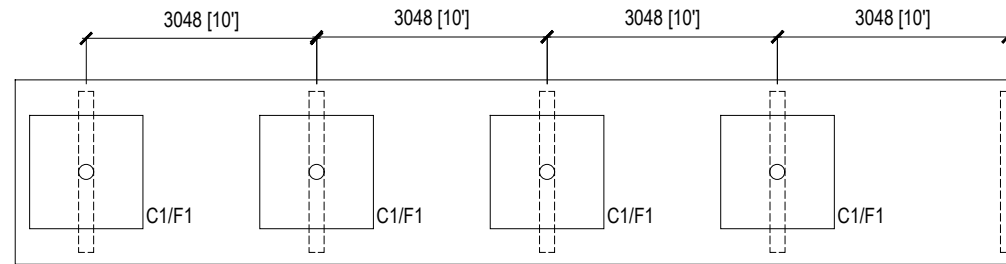

TIMBER PLATFORM- FOUNDATION & BEAM PLAN

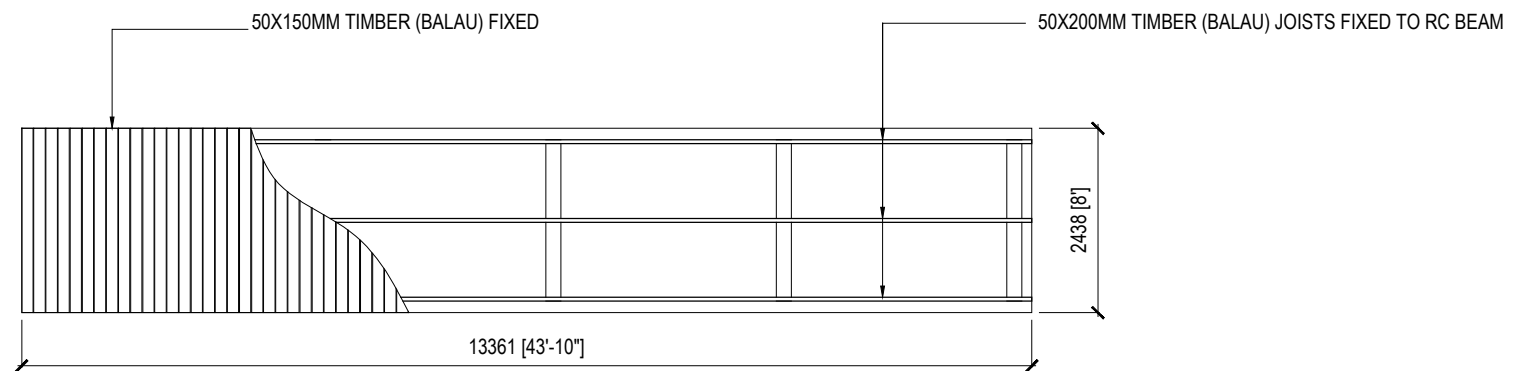

TIMBER PLATFORM-PLAN

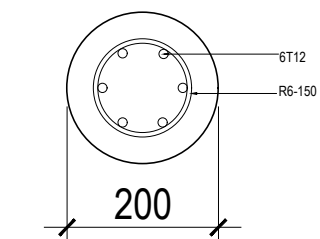

COLUMN C1 DETAIL

FOUNDATION/COLUMN/B EAM SECTION

